


ATTACHMENT 7

Preliminary layout plan of North Lot

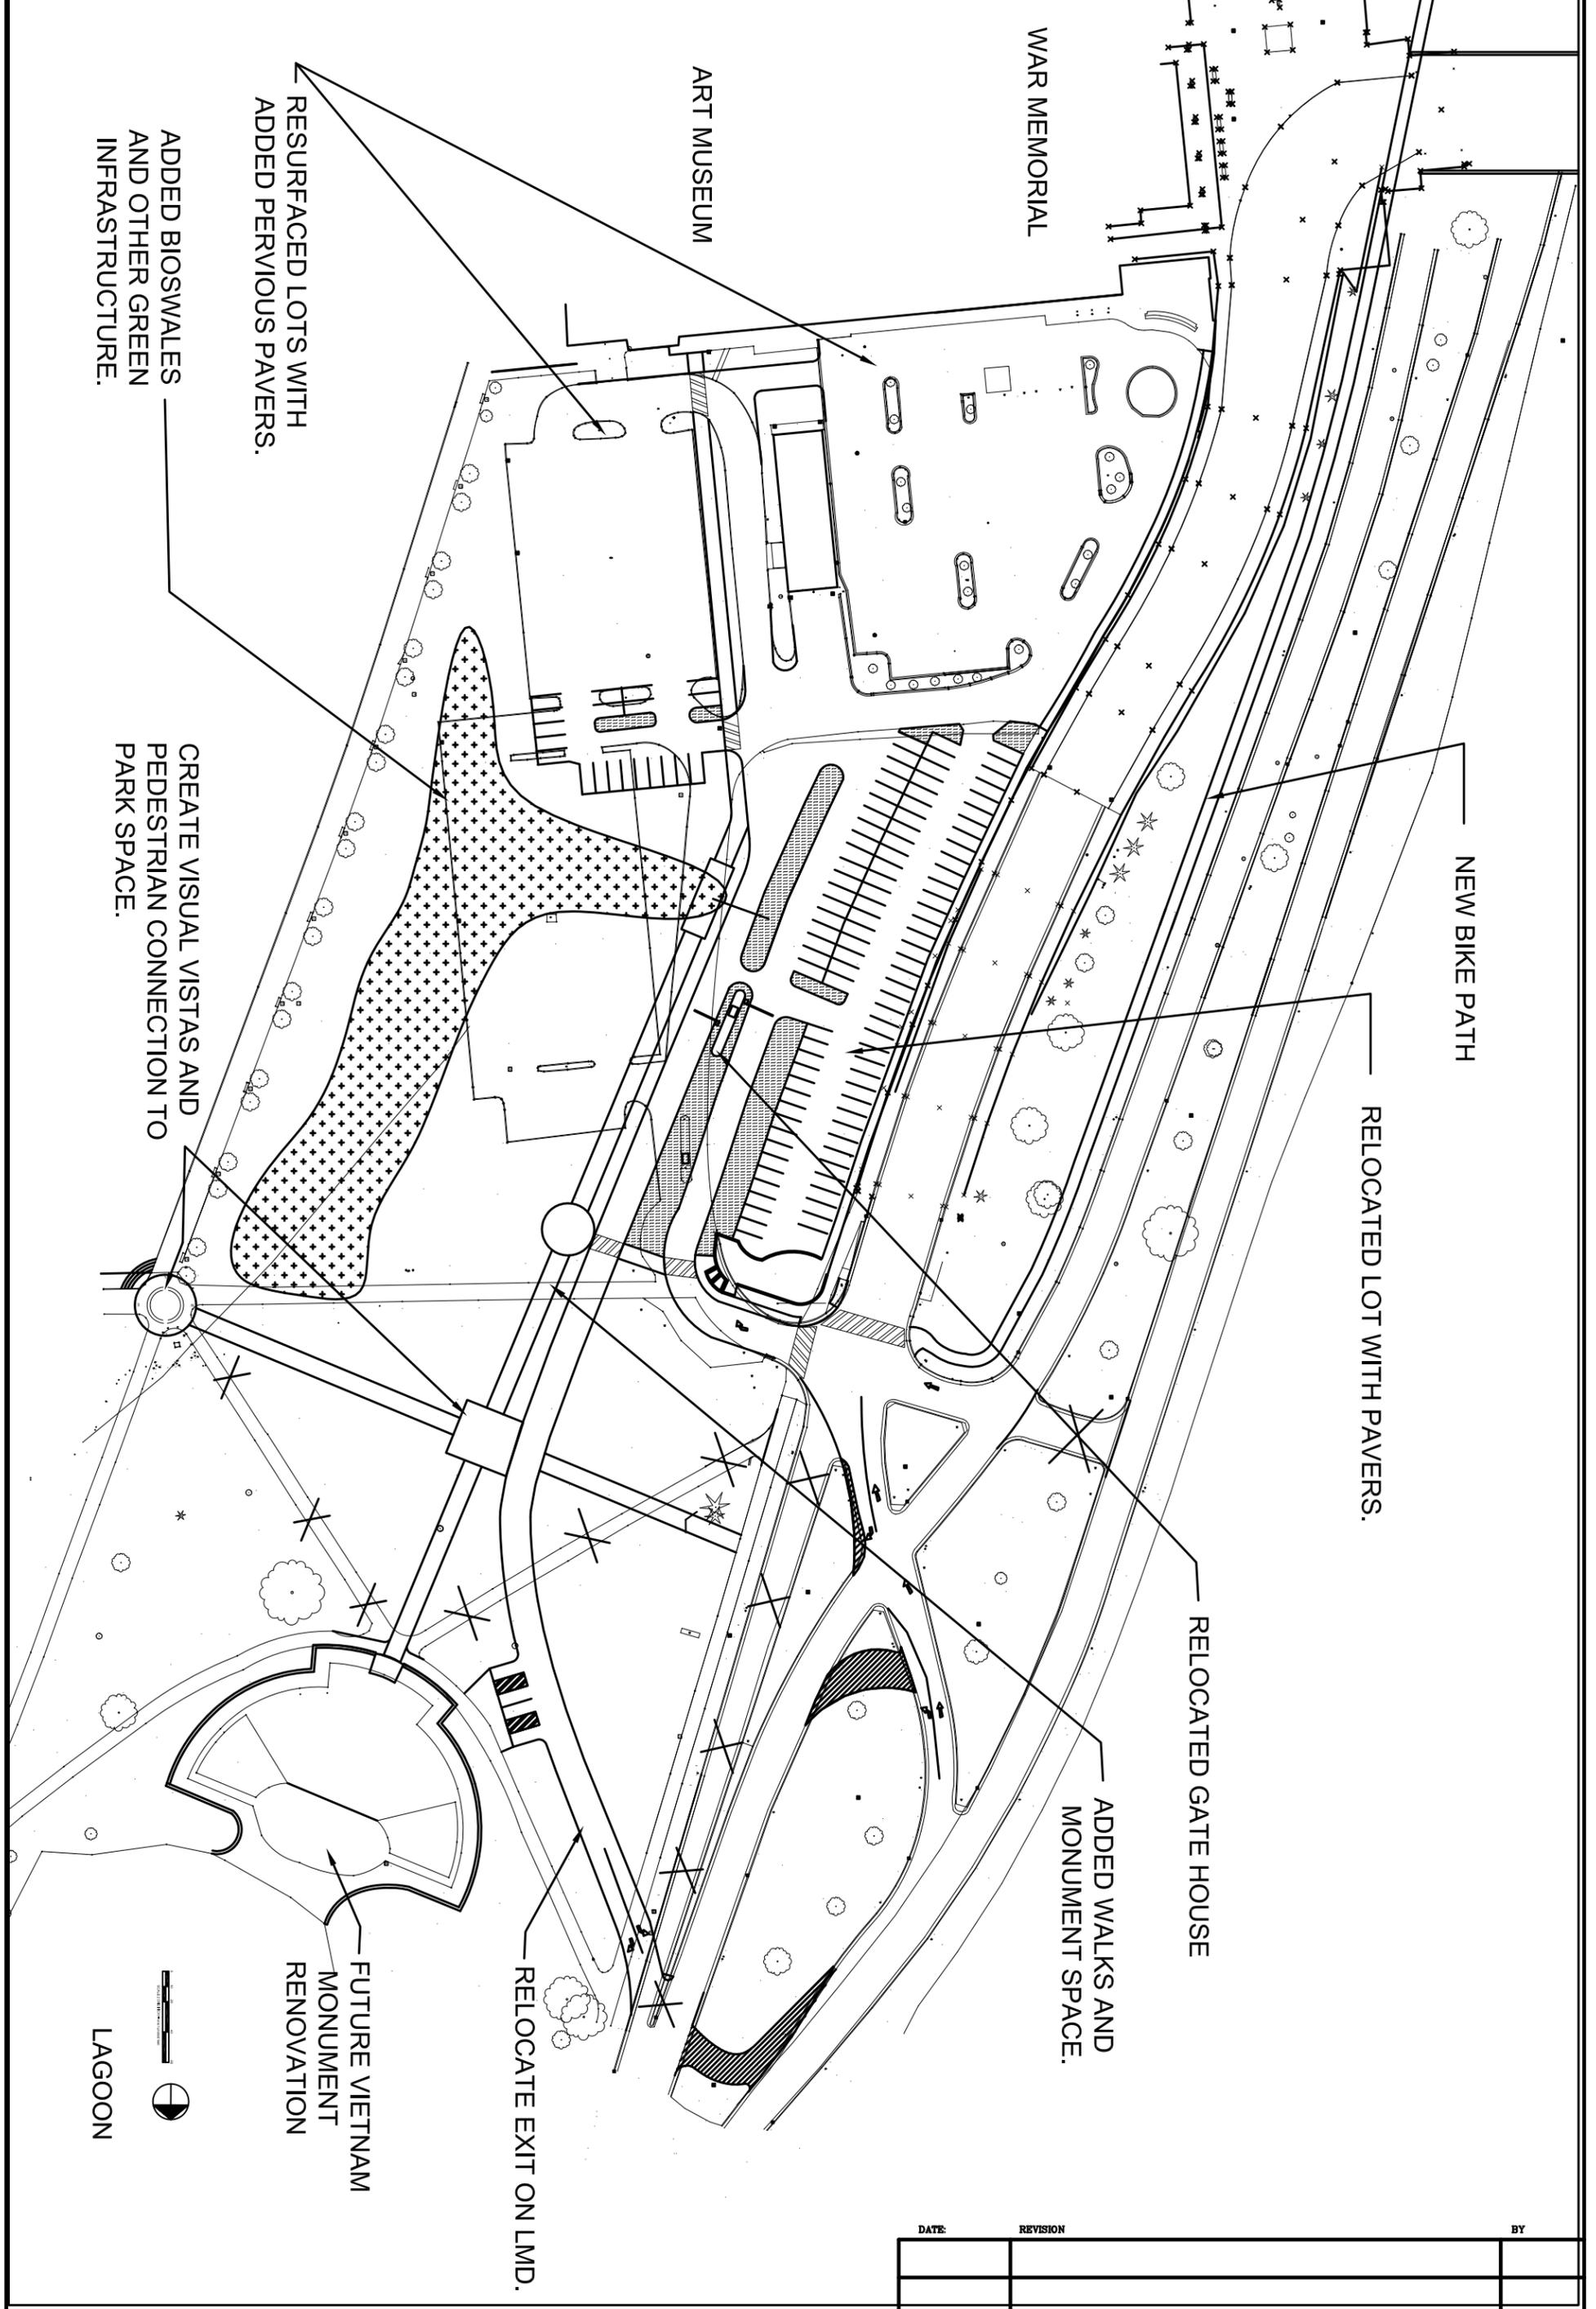

DATE	REVISION	BY

SHEET NO. 1 of 1	PROJECT NO. 0535-8612	SITE NO. 265	PROJECT TITLE WMC - North Lot Renovation	SCALE 1" = 100'	DRAWN BY
FILE NO.		BUILDING NO. 40	SHEET DESCRIPTION Overall Site Plan Preliminary	DATE 7-28-18	CHECKED BY JMB



MILWAUKEE COUNTY DEPARTMENT OF ADMINISTRATIVE SERVICES
 Architecture, Engineering & Environmental Services Section
 633 W. WISCONSIN AVE. SUITE 1000, MILWAUKEE, WI 53203