

ADDENDUM NUMBER: Addendum - Two

PROJECT TITLE: Milwaukee County Parks Department

VETERANS PARK SHELTER DEMOLITION

Site Number: 794

Building Number: 1505

1010 North Lincoln Memorial Drive

Milwaukee, Wisconsin 53202

PROJECT NUMBER: P167-10422

DATE OF ADDENDUM: March 08, 2013

This Addendum to the Contract Documents is issued to modify, explain or correct the original Documents, Dated February 11, 2013, and is hereby made part of the Contract Documents. Acknowledge receipt of this addendum in the space provided on the Bid Form, or bid maybe rejected.

SPECIFICATIONS

SECTION 01 30 00 – ADMINISTRATIVE REQUIREMENTS; 1.3 PRE-CONSTRUCTION MEETING; Add Paragraph 4:

1.3 PRE-CONSTRUCTION MEETING

4. Demolition contractor and Parks maintenance personnel are to walk-thru existing shelter at pre-construction meeting with maintenance personnel to tag (brightly colored adhesive tape) existing items to salvaged and delivered to the Owner.

SECTION 02 41 16 – STRUCTURE DEMOLITION; 1.2 UNIT PRICES; Deleted in its entity:

1.2 UNIT PRICES

Omitted

SECTION 02 41 16 – STRUCTURE DEMOLITION; 3.2 PREPARATION; Paragraph B & F; Revise as:

3.2 PREPARATION

- B. Demolition contractor shall contact Milwaukee County Parks Maintenance Division not less than three working days before performing Work. Request underground utilities to be located and marked within and surrounding construction areas.

1. Contact: Gene Andrzejak
Mechanical Services Manager
Milwaukee County Parks Department
9480 Watertown Plank Road
Wauwatosa, Wisconsin 53226
Phone: (414) 258-2322
Mobile: (414) 640-2204

F. Protect existing trees that are to remain as specified in SECTION 01 50 00 – TEMPORARY FACILITIES AND CONTROLS.

1. Tree and plant protection shall be located outside existing tree's drip line, see attached partial Demolition Site Plan.

SECTION 31 05 16 – AGGREGATES FOR EARTHWORK; 1.2 UNIT PRICES; Deleted in its entity:

1.2 UNIT PRICES

Omitted

Milwaukee County Parks Department
Veterans Park Shelter Demolition

Addendum Two-1

February 11, 2013

SECTION 31 23 23 - FILL; 1.2 UNIT PRICES; Deleted in its entity;
1.2 UNIT PRICES -- MEASUREMENT AND PAYMENT
Omitted

SECTION 32 05 13 -- SOILS FOR EXTERIOR IMPROVEMENTS; 1.2 UNIT PRICES; Delete in its entity;
1.2 UNIT PRICES
Omitted

SECTION 31 25 00 -- EROSION AND SEDIMENTATION CONTROLS; 2.2 EROSION CONTROL MAT;
Deleted in its entity;
2.2 EROSION CONTROL MAT
Omitted

SECTION 31 25 00 -- EROSION AND SEDIMENTATION CONTROLS; 2.3 MULCH MATERIAL;
Paragraph B Deleted in its entity;
B. Omitted

SECTION 31 25 00 -- EROSION AND SEDIMENTATION CONTROLS; 2.4 TEMPORARY SEEDING; Add
in its entity:

- A. Materials:
 - 1. Oats, 48 lbs per acre (1.2 lbs per 1,000 sq. ft.).
 - 2. Percent Germination: 85%
 - 3. Percent Mixture: 100%
- B. Preparation:
 - 1. Prepare seedbed to a depth of three inches. Before final preparation, apply 400 lbs of 13-13-13 fertilizers per acre (10 lbs per 1,000 sq. ft.) and incorporate it into the seedbed.
 - 2. Roll the area to be seeded with an approved cultipacker.
 - 3. Apply seed with an approved seeder.
 - 4. Apply mulching.
 - 5. Till the mulched area with a mulching tiller.
- C. If a hydroseeder is used to apply hydromulching, it must be applied at the rate of 2,000 lbs per acre and as the final operation. It is not permitted to apply seed and fertilizer with the mulching.

DRAWINGS

A-100 SITE DEMOLITION PLAN:
Revise Site Demolition Plan as indicated. See attached Partial Site Demolition Plans ADD-2.2 and ADD-2.3 for new construction fence layout.
Revise Site Demolition Plan as indicated. See attached Partial Site Demolition Plan ADD-2.1 for temporary barricades to block parking lot during trucking operations.
Revise Site Demolition Plan as indicated. See attached Partial Site Demolition Plan ADD-2.2 for added clean-out location. See attached detail, sheet ADD-2.4.
Revise Site Demolition Plan as indicated. See attached Partial Site Demolition Plan ADD-2.3 for added temporary hose bib location. See attached temporary hose bib enclosure detail, sheet ADD-2.5.

A-101 FIRST FLOOR DEMOLITION PLAN; KEYED DEMOLITION NOTES:

Revise Note 6: Remove and salvage for delivery to Owner existing toilet partitions, partition doors, and partition hardware.

Add note 12: Remove and salvage for delivery to Owner existing Modine electric heater, located in Utility Room (ceiling mounted).


Add note 13: Remove and salvage for delivery to Owner existing timers(two), located In Utility Room, north wall.

END OF ADDENDUM ONE

Attachments:

DRAWINGS

- ADD-2.1
- ADD-2.2
- ADD-2.3
- ADD-2.4
- ADD-2.5

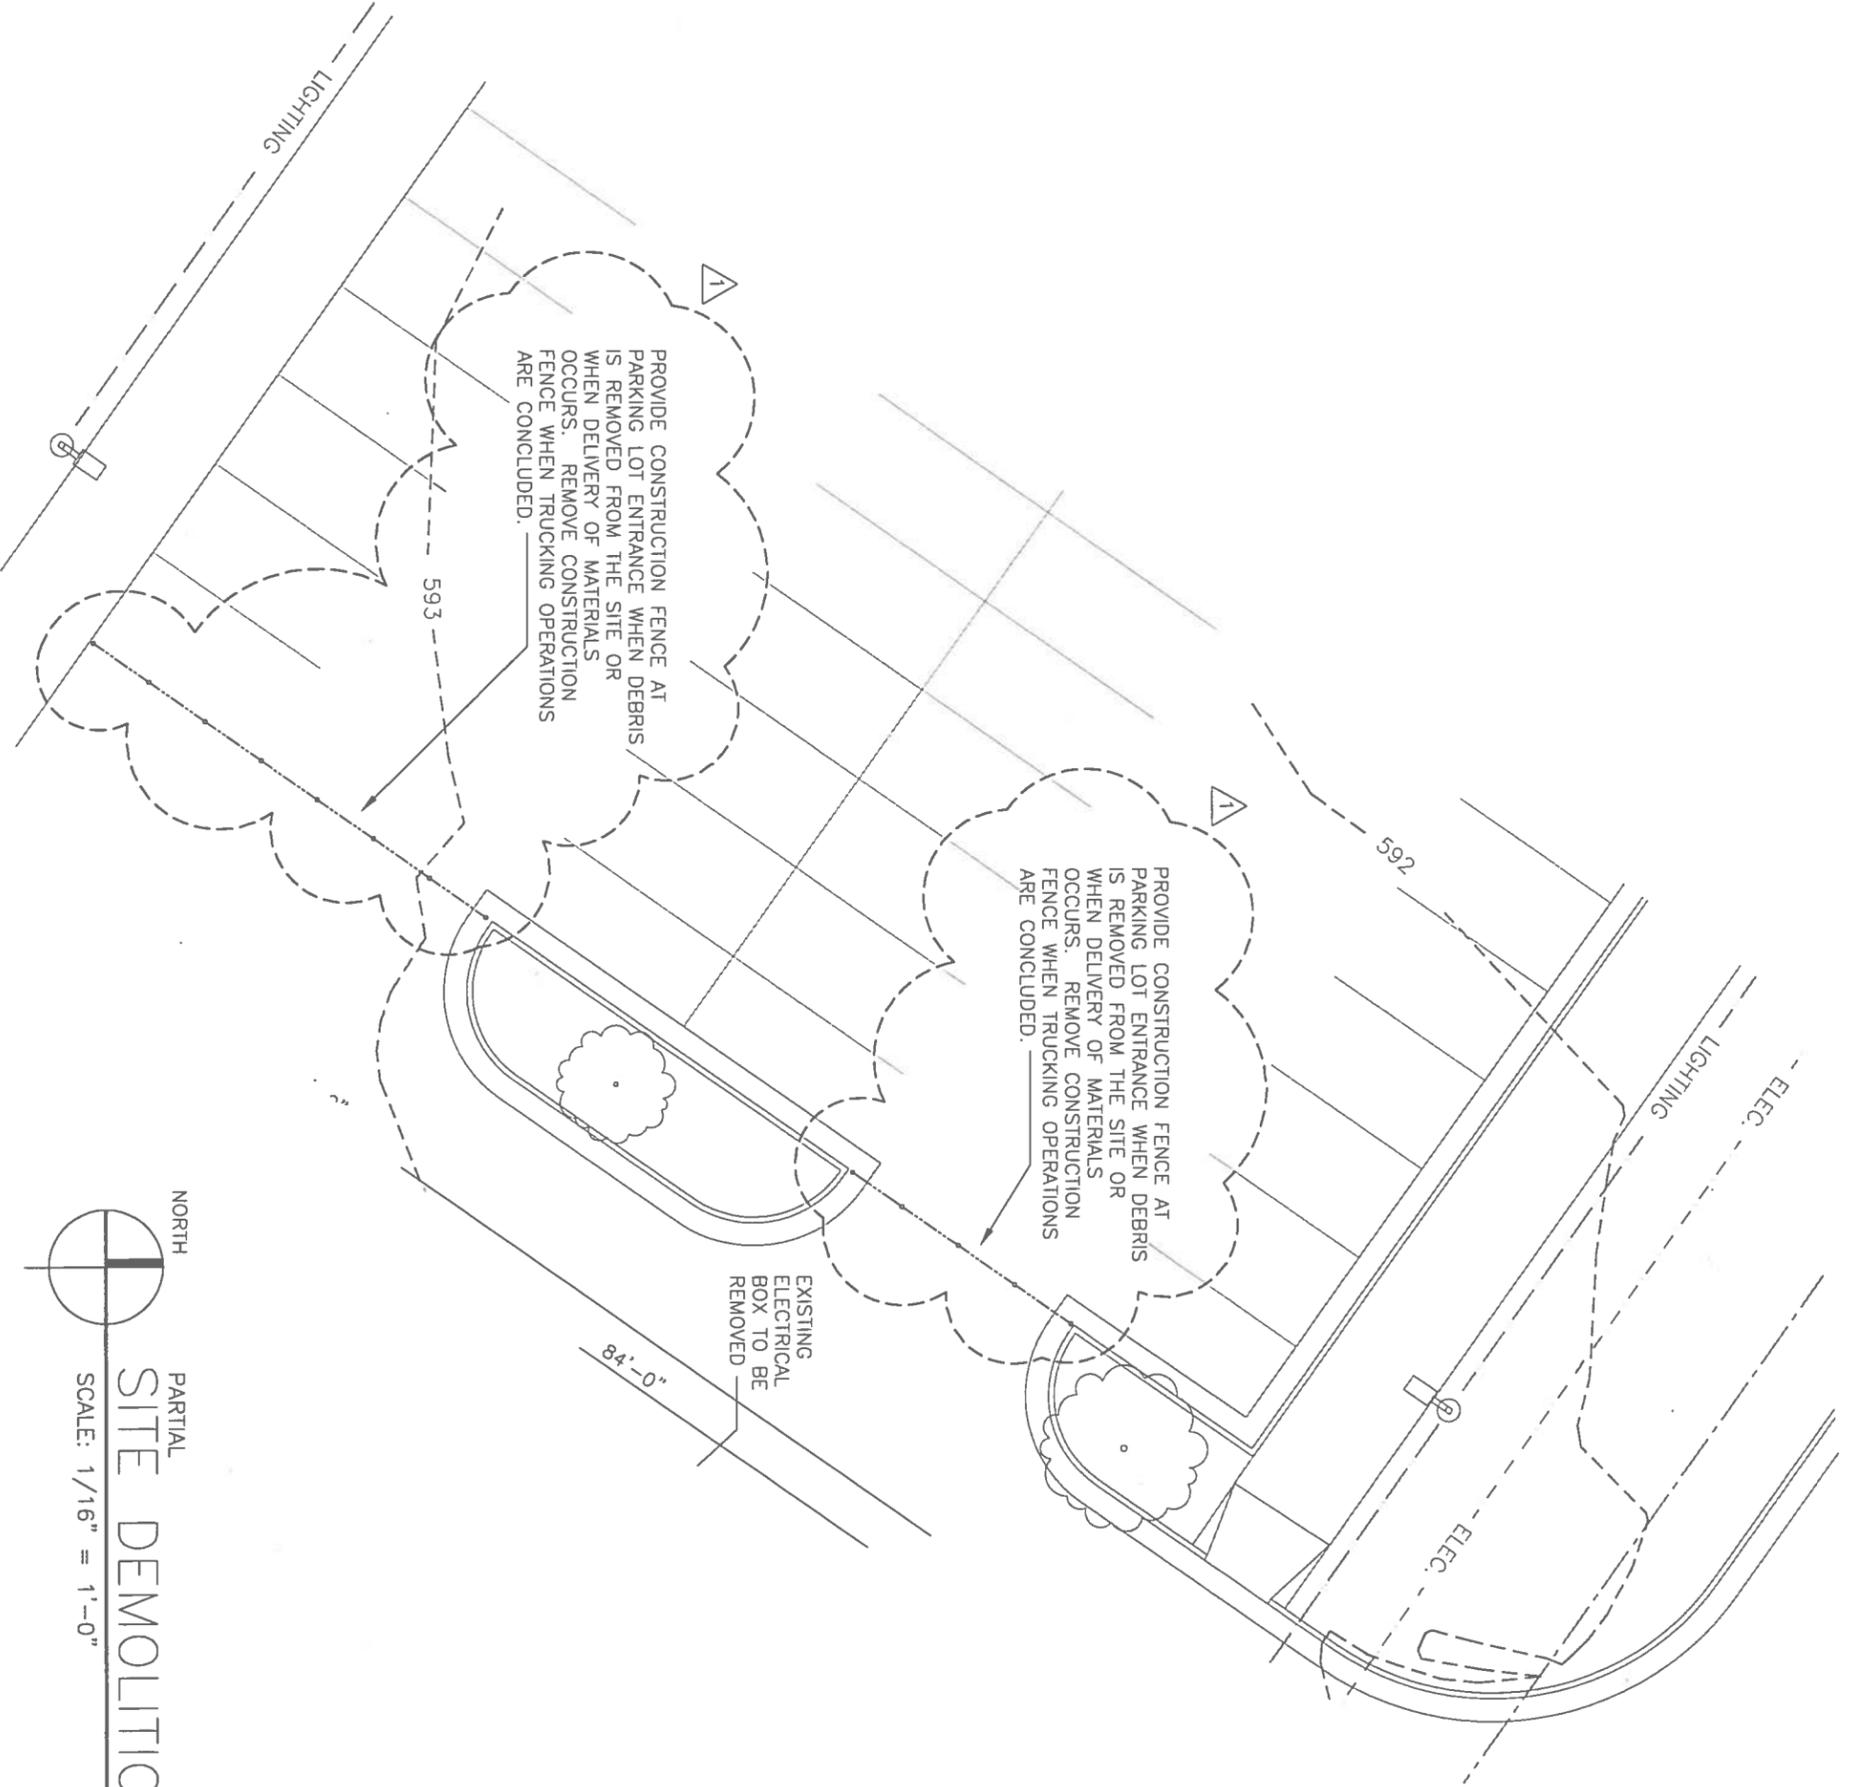

NORTH

PARTIAL

SITE DEMOLITION PLAN

SCALE: 1/16" = 1'-0"


DATE: 03/08/2013
 PROJECT: P167-10422
 SITE NO.: 794
 BUILDING NO.: 1505
 SHEET NO.: ADD.2-1

REVISIONS
 1 SITE PLAN REVISIONS

Milwaukee Dept. of Administrative Services
 FACILITIES MANAGEMENT DIVISIONS
 Architectural, Engineering & Environmental Services
 CITY CAMPUS 2711 W. WELLS ST - 2ND FLOOR MILWAUKEE, WI 53208



Milwaukee County Parks Department
 VETERANS PARK SHELTER DEMOLITION
 1010 North Lincoln Memorial Drive

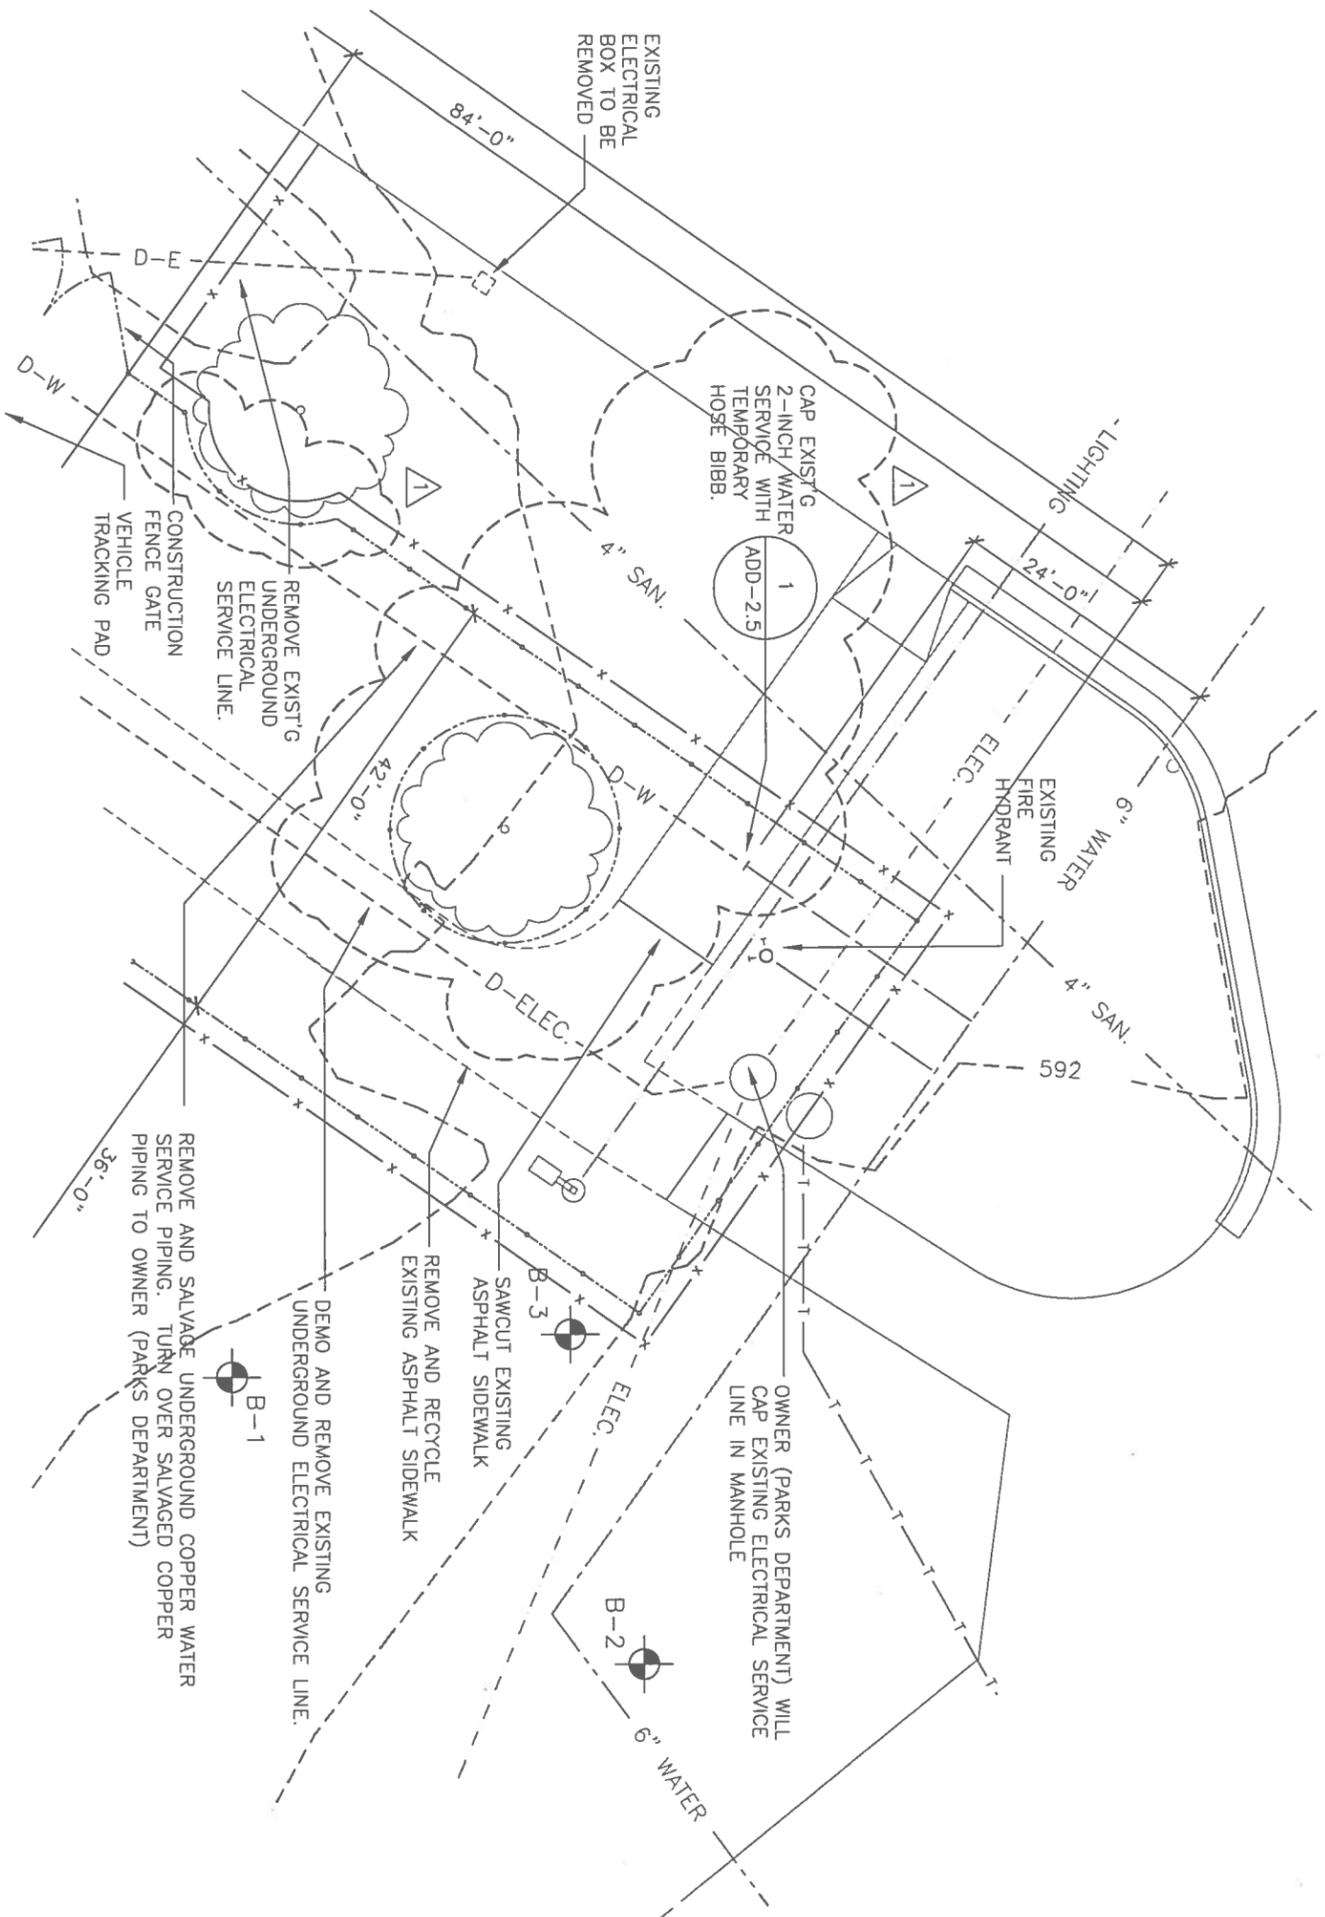

NORTH

PARTIAL
SITE DEMOLITION PLAN

SCALE: 1/16" = 1'-0"

DATE: 03/08/2013
PROJECT: P167-10422
SHEET NO.: 1505
BUILDING NO.: 794
SHEET NO.: 1505


REVISIONS
1 SITE PLAN REVISIONS

Milwaukee Dept. of Administrative Services
FACILITIES MANAGEMENT DIVISIONS
Architectural, Engineering & Environmental Services
CITY CAMPUS 2711 W. WELLS ST - 2ND FLOOR MILWAUKEE, WI 53208




Milwaukee County Parks Department
VETERANS PARK SHELTER DEMOLITION
1010 North Lincoln Memorial Drive

ADD.2-2

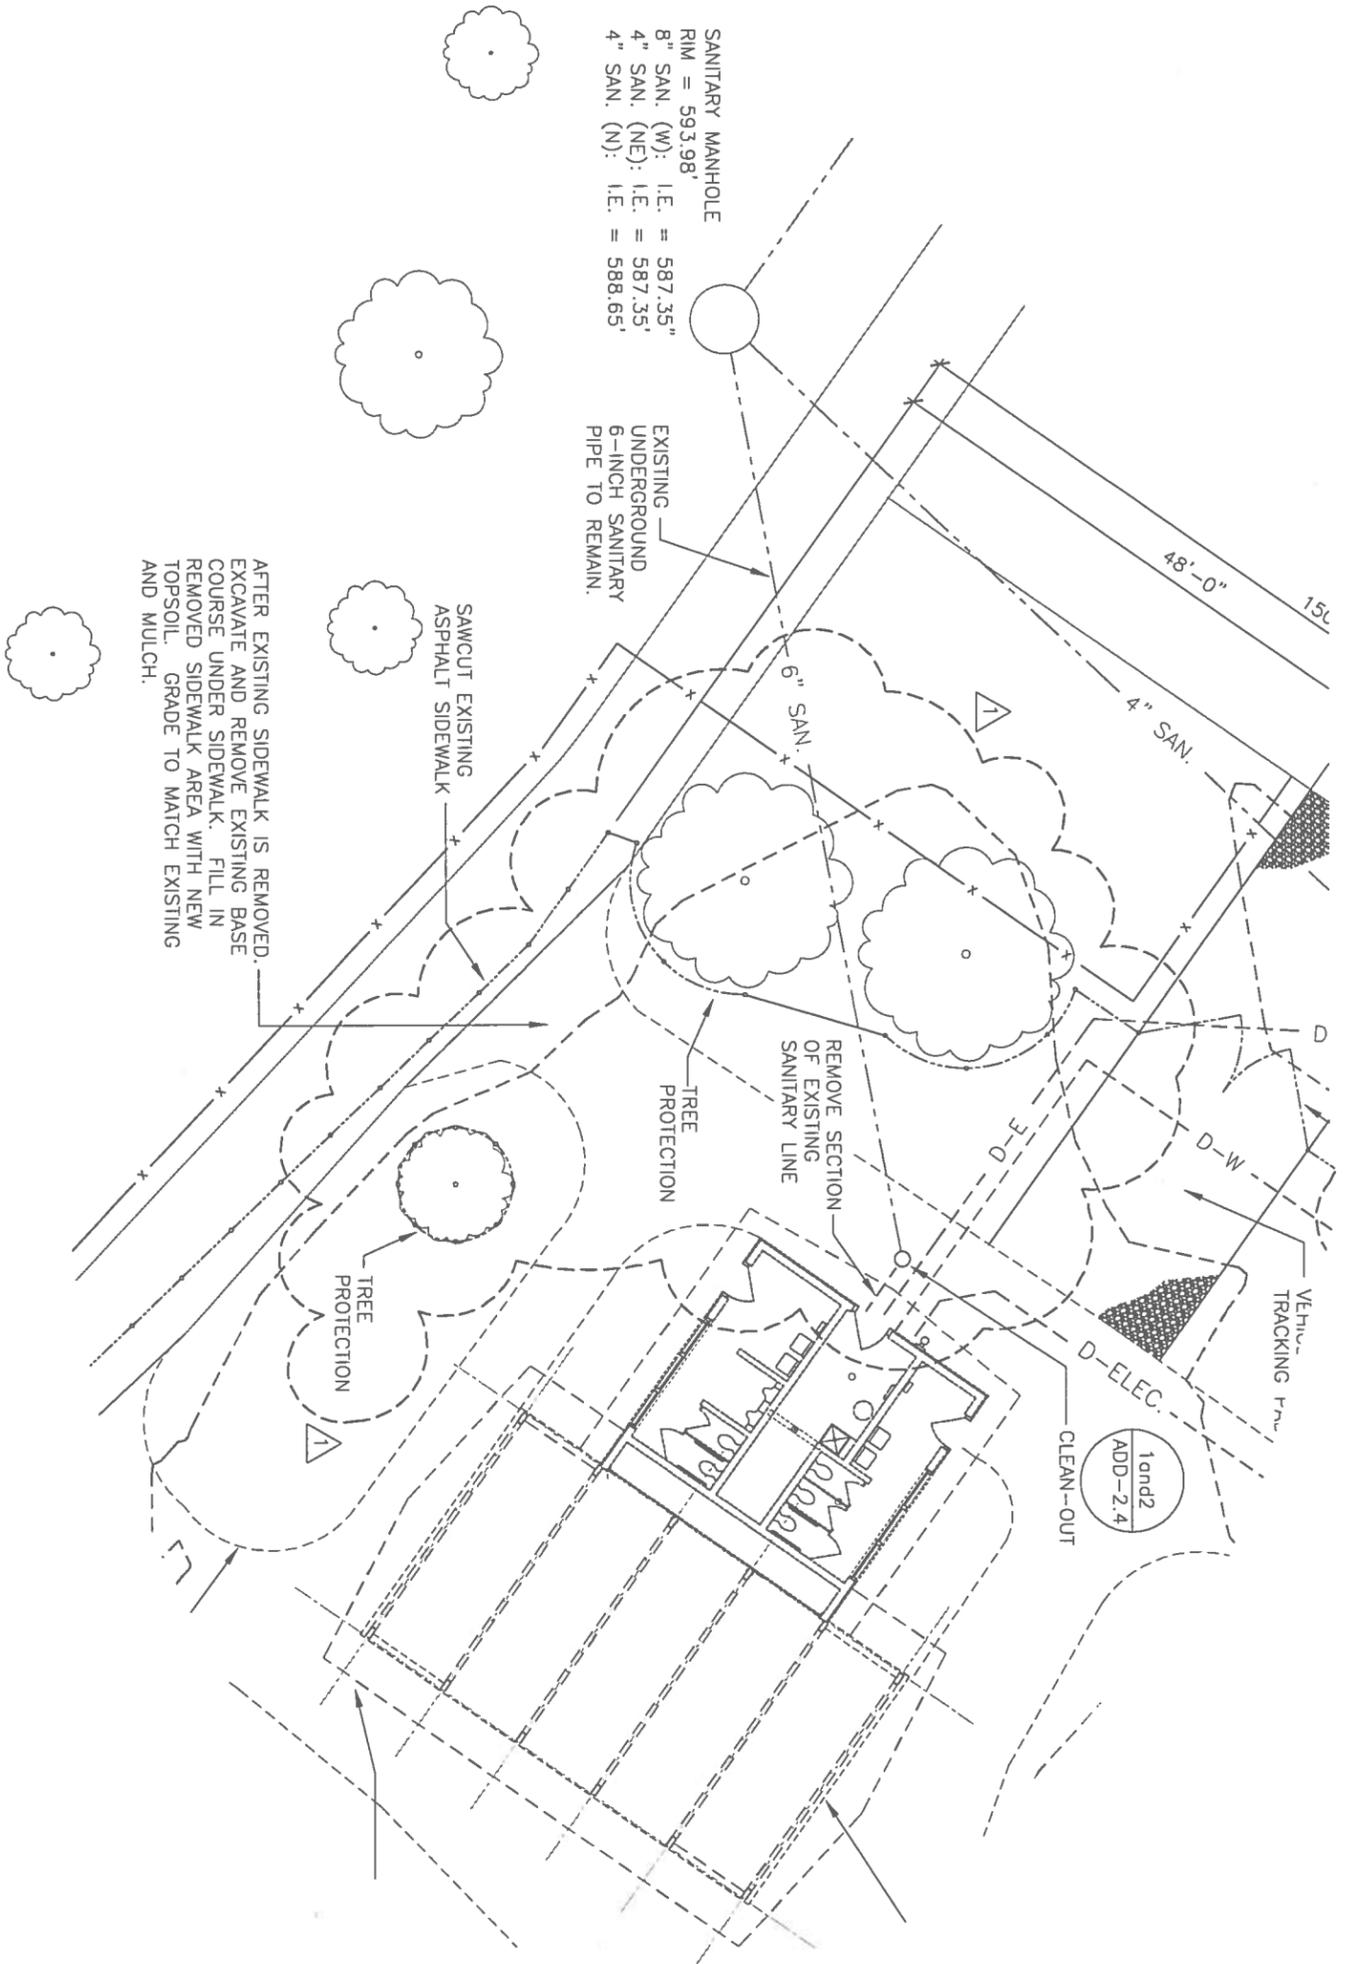

PARTIAL
 SITE DEMOLITION PLAN
 SCALE: 1/16" = 1'-0"



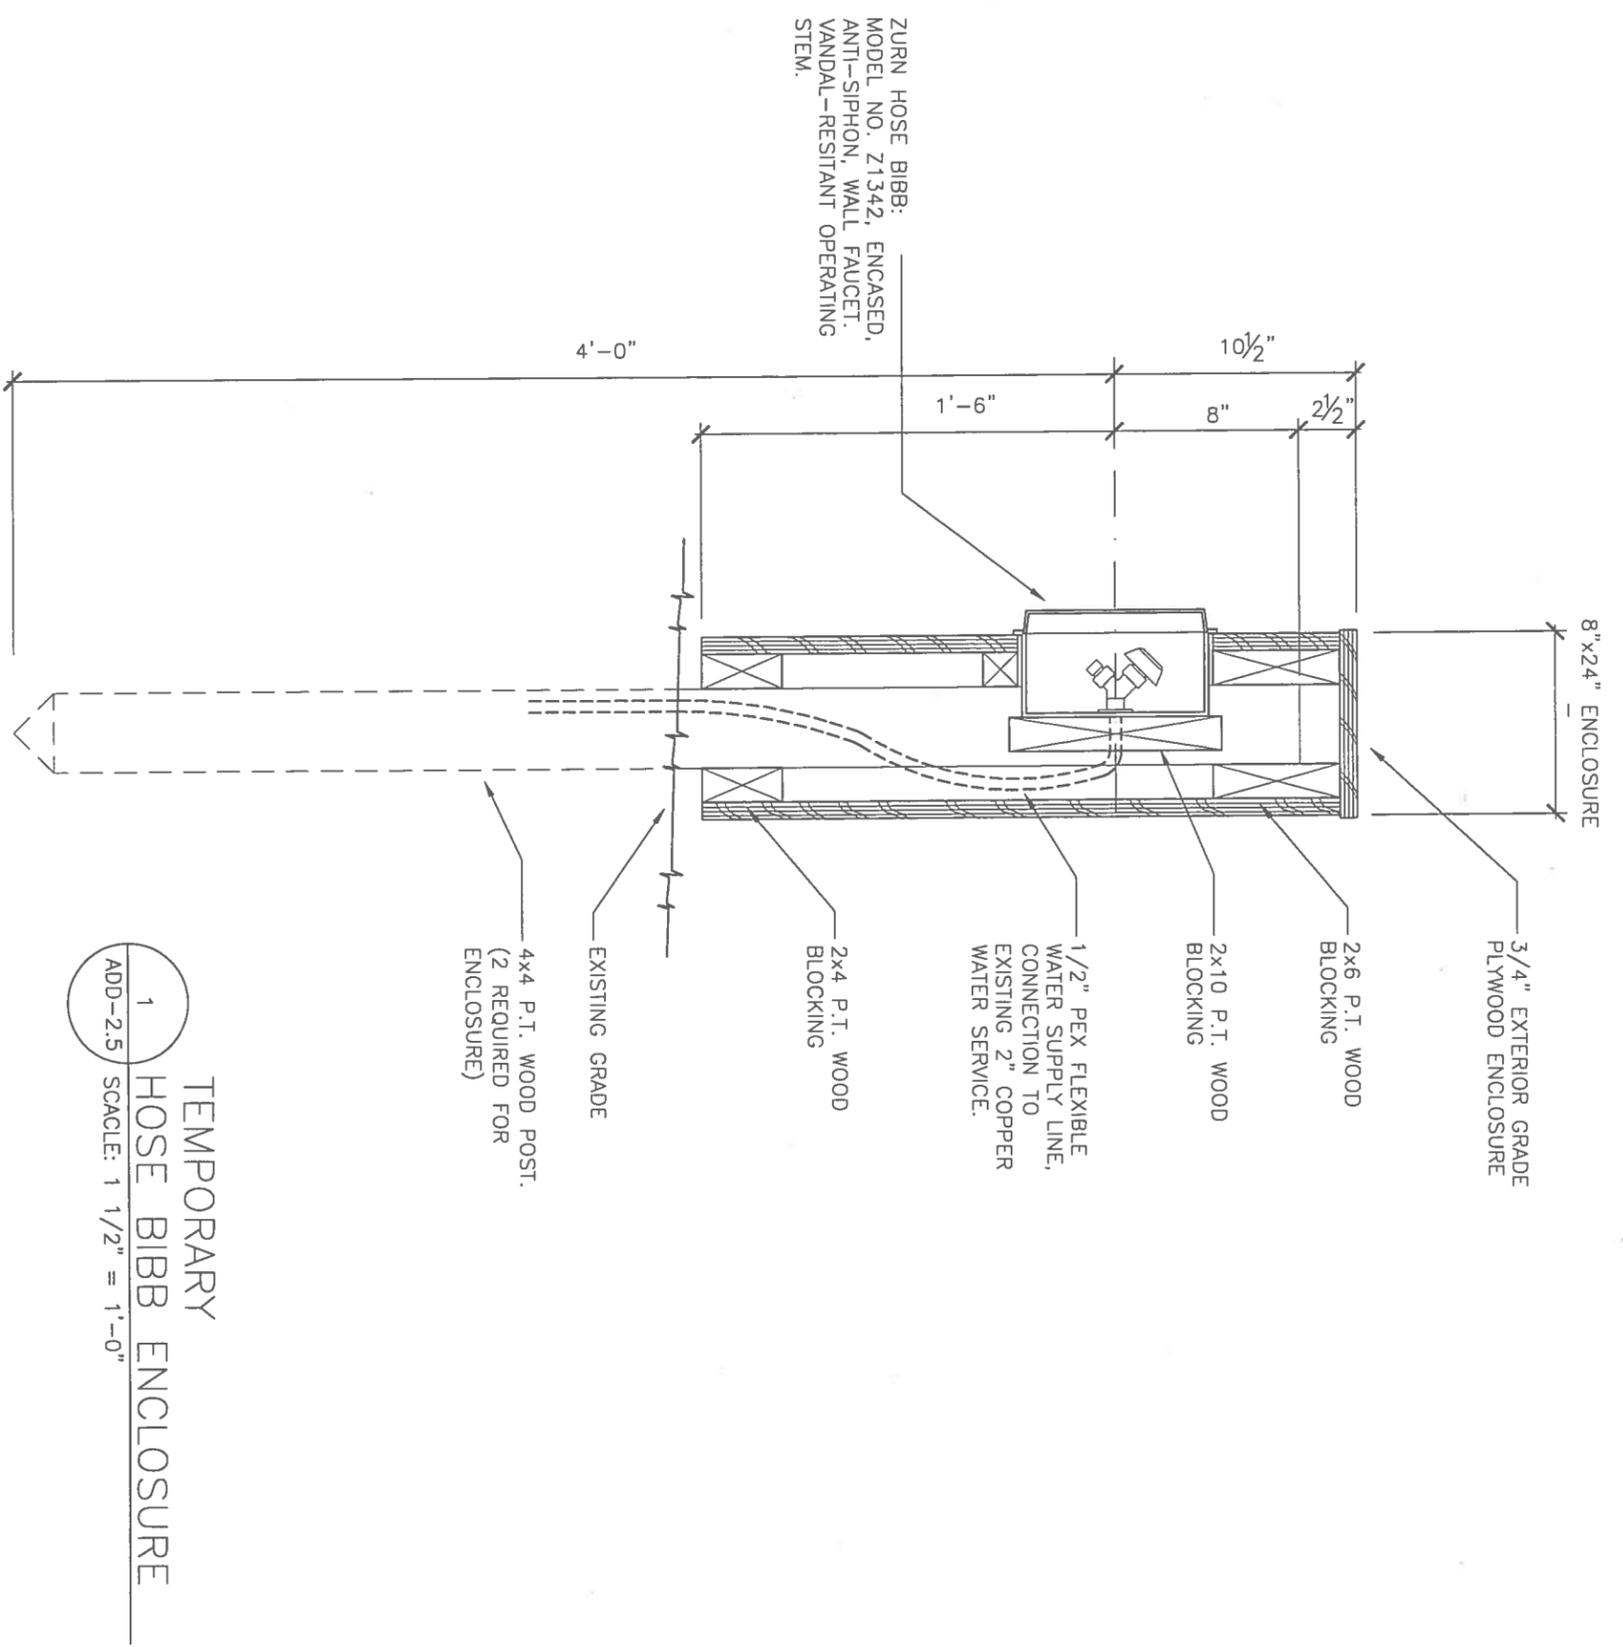

TEMPORARY
 HOSE BIBB ENCLOSURE

1
 ADD-2.5

SCAILE: 1 1/2" = 1'-0"

