
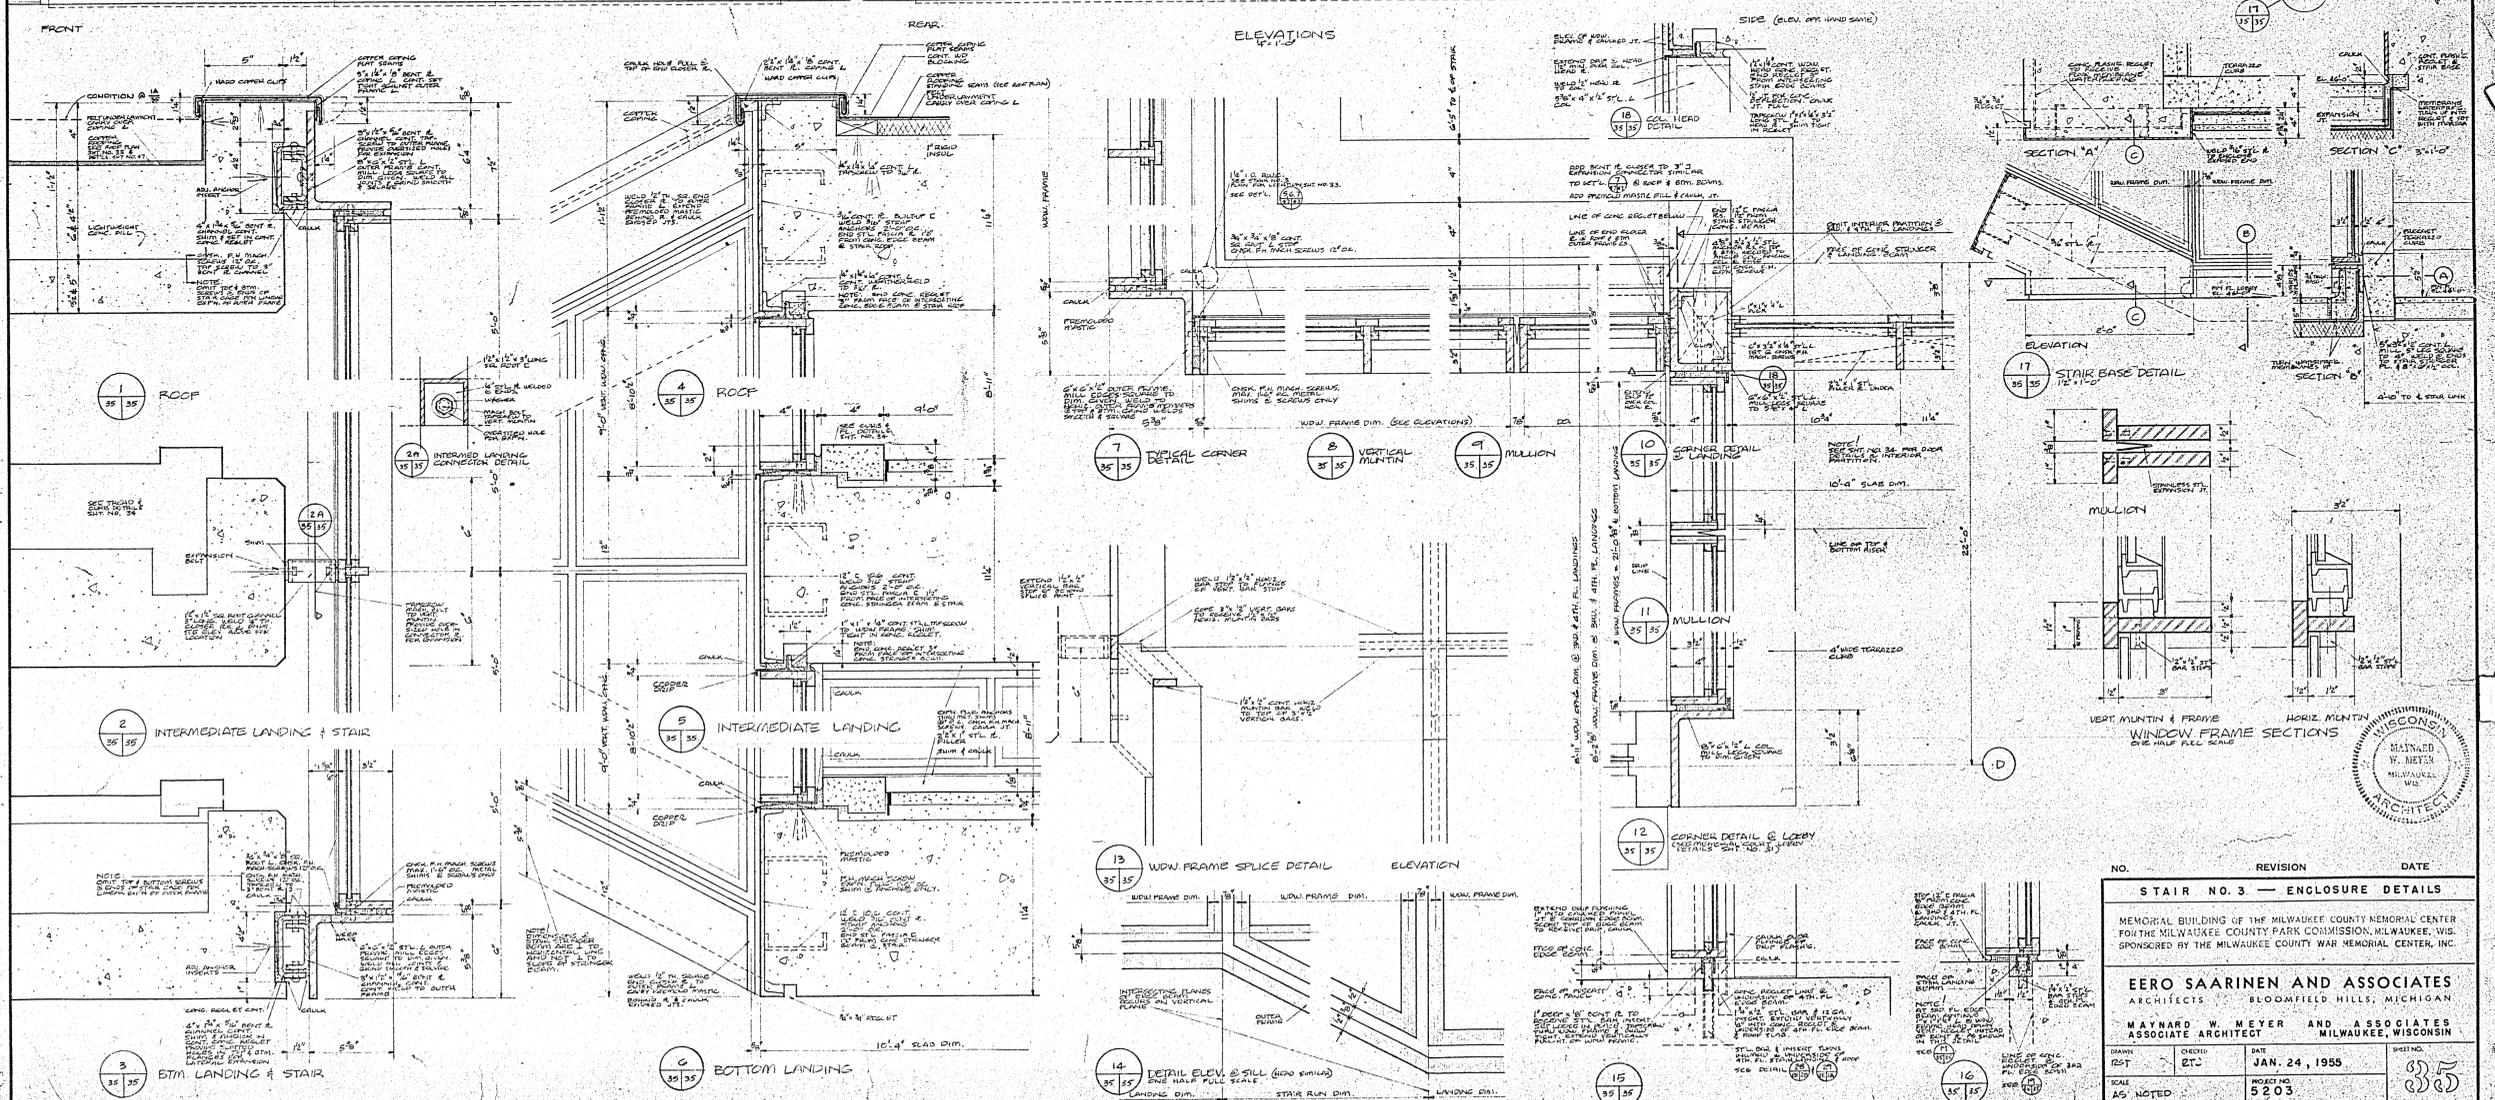


ATTACHMENT 7
EXISTING CURTAIN WALL DETAILS

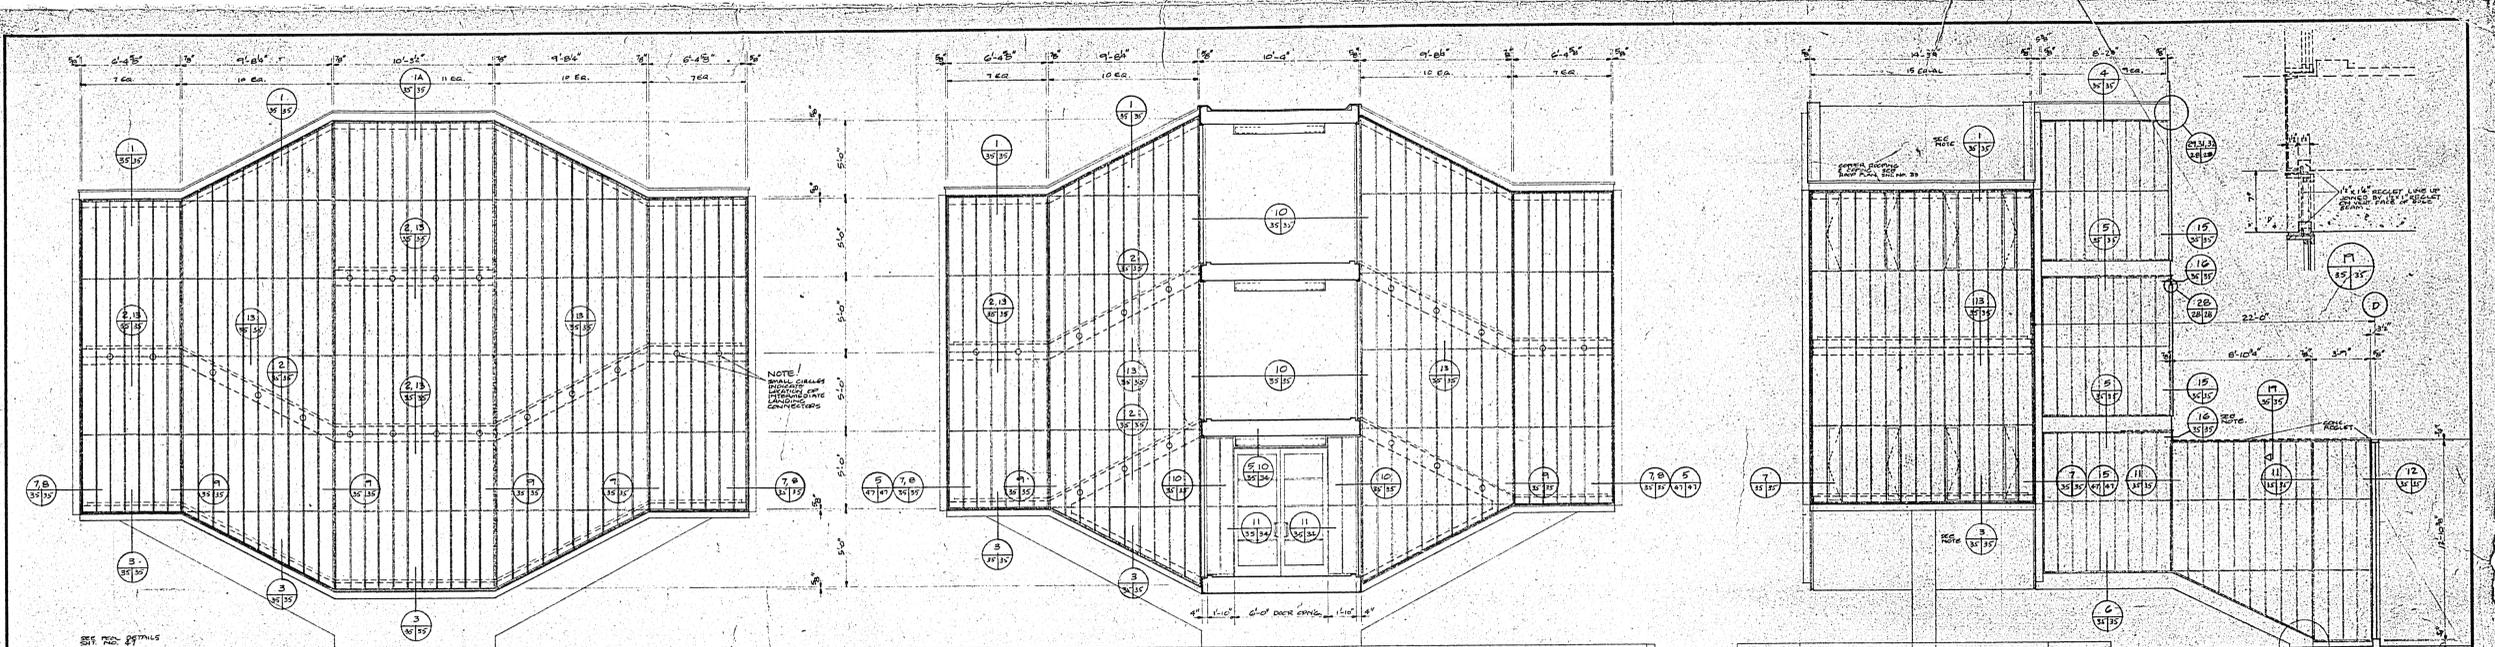

NO.	REVISION	DATE
STAIR NO. 3 — ENCLOSURE DETAILS		
MEMORIAL BUILDING OF THE MILWAUKEE COUNTY MEMORIAL CENTER FOR THE MILWAUKEE COUNTY PARK COMMISSION, MILWAUKEE, WIS. SPONSORED BY THE MILWAUKEE COUNTY WAR MEMORIAL CENTER, INC.		
EERO SAARINEN AND ASSOCIATES ARCHITECTS BLOOMFIELD HILLS, MICHIGAN		
MAYNARD W. MEYER AND ASSOCIATES ASSOCIATE ARCHITECT MILWAUKEE, WISCONSIN		
DRAWN G.S.T.	CHECKED E.T.S.	DATE JAN. 24, 1955
SCALE AS NOTED	PROJECT NO. 5203	PLANS 5203

33623
14-L-070