

P192-11615

ADDENDUM NUMBER 1

OAK CREEK PARKWAY
FEMA FLOOD DAMAGE REPAIRS
RE-BID
Site #656
7200 Mill Road
South Milwaukee, WI

Project Number: P192-11615

Notice Number: 7101

Date of Addendum: May 20, 2016

This Addendum to the Contract Documents is issued to modify, explain or correct the original documents, dated November 25, 2015, and is hereby made part of the Contract Documents. Acknowledge receipt of this Addendum in the space provided on the Bid Form, or bid may be rejected.

DRAWINGS

REPLACE Entire set of Drawings with Drawings issued as a part of this Addendum 1.

Note: Drawings may be viewed and Downloaded on the Milwaukee County Website as follows:
<http://county.milwaukee.gov/ConstructionBidsandR23075/Oak-Creek-Parkway-FEMA-Flood-Damage-Repairs1.htm>

End of Addendum No. 1

FEMA FLOOD DAMAGE REPAIRS

MILWAUKEE COUNTY FACILITY

OAK CREEK PARKWAY, SOUTH MILWAUKEE, WI 53172

(2ND BIDDING)

Milwaukee County Dept. of Administrative Services
 FACILITIES MANAGEMENT DIVISION
 Architectural, Engineering & Environmental Services
 633 WEST WISCONSIN AVENUE, SUITE 1000 MILWAUKEE, WI 53203



COLLINS ENGINEERS
 2033 W. HOWARD AVENUE
 MILWAUKEE, WI 53211
 OFFICE 414.282.6905
 FAX 414.282.6955
 www.collinsengr.com


Project #: **P192-11615**
 Site #: **656**
 Building #: **N/A**
 Date: **11/25/2015**

INDEX OF DRAWINGS

- T1.0 PROJECT COVER SHEET
- T2.0 GENERAL NOTES

SITE & CIVIL

- C1.0 EROSION CONTROL PLAN & REMOVAL PLAN AND ELEVATION
- C2.0 REMOVAL DETAILS
- C3.0 REPAIR PLAN AND ELEVATION
- C4.0 REPAIR DETAILS

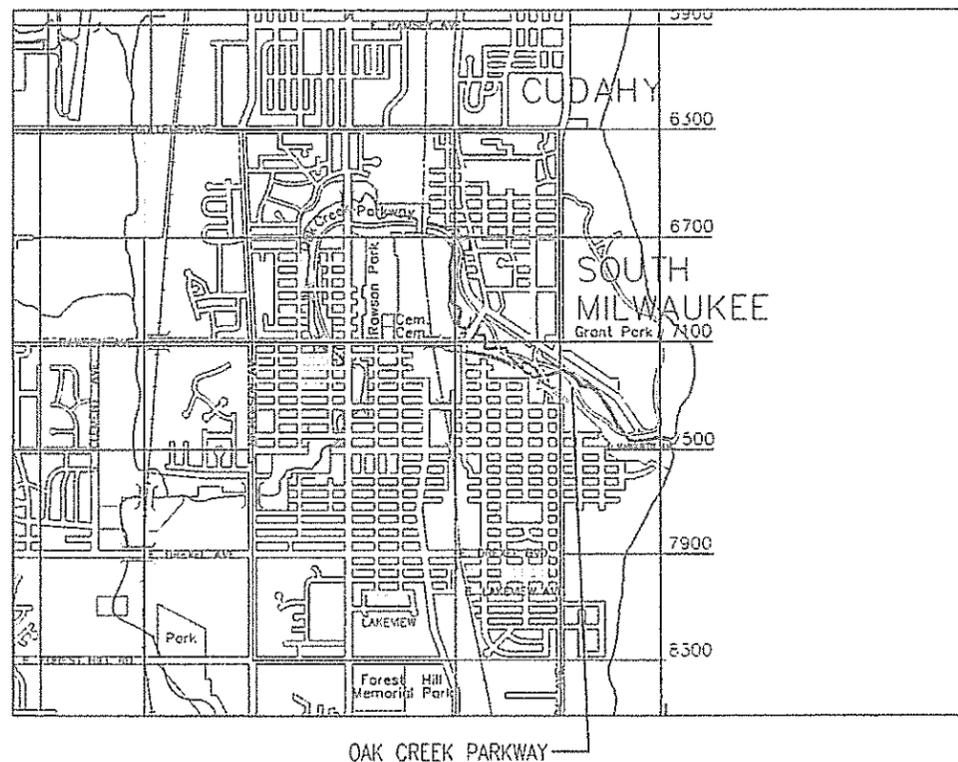

PROJECT LOCATION MAP

POINT OF CONTACT

Karl Stave
 Milwaukee County - AE + ES Section
 414-278-4863
 Karl.Stave@milwaukeecountywi.gov

PRIME CONSULTANT

Steven J. Miller, PE - Collins Engineers Inc.
 2033 West Howard Avenue
 Milwaukee, WI 53221
 PHONE #: 920-434-9857
 smiller@collinsengr.com



1 VICINITY MAP
 T-01 N.T.S.



Steven J. Miller 3-17-16

DIRECTOR, (OWNER DEPT):	<u>[Signature]</u>	3/21/2016
DIRECTOR, AE + ES:	<u>[Signature]</u>	3/21/2016
UNIT HEAD, AE + ES:	<u>[Signature]</u>	3/18/16
PROJECT MANAGER:	<u>[Signature]</u>	3/18/16

T1.0

GENERAL NOTES

THE LOCATION OF EXISTING UTILITIES AS SHOWN ON THE PLANS ARE APPROXIMATE. THERE MAY BE OTHER UTILITIES WITHIN THE PROJECT AREA THAT ARE NOT SHOWN. CONTACT DIGGERS HOTLINE, 1-800-242-8511, PRIOR TO EXCAVATION. CONTACT PARKS MAINTENANCE, GENE ANDRZEJAK, SEVEN DAYS IN ADVANCE AT (C) 414-640-2204 OR (O) 414-258-2322 FOR COUNTY UTILITIES LOCATES PRIOR TO CONSTRUCTION. THE CONTRACTOR SHALL TAKE CARE TO SCHEDULE THE TIMING OF THE UTILITY LOCATES APPROPRIATE TO THE WORK SCHEDULE AND SHALL TAKE CARE TO PRESERVE THE UTILITY LOCATE MARKINGS FOR THE DURATION OF THE PROJECT.

DRAWINGS SHALL NOT BE SCALED.

THE CONTRACTOR SHALL BE HELD RESPONSIBLE FOR ALL DAMAGES CAUSED BY HIS OPERATIONS TO THE EXISTING STRUCTURE WHICH IS NOT PART OF THE INTENDED WORK. ALL DAMAGE TO THE EXISTING STRUCTURE WHICH IS NOT PART OF THE INTENDED WORK SHALL BE REPAIRED OR REPLACED BY THE CONTRACTOR WITHOUT COST TO THE COUNTY AND TO THE SATISFACTION OF THE ENGINEER.

THE CONTRACTOR SHOULD NOTE THAT ADDITIONAL WORK MAY BE REQUIRED AS THE CONTRACT PROGRESSES WHICH IS NOT SHOWN OR NOTED ON THE PLANS. THIS WORK SHALL BE PERFORMED BY THE CONTRACTOR ONLY IF ORDERED BY THE ENGINEER AND PAYMENT SHALL BE MADE AT THE PRICE BID FOR THE APPROPRIATE ITEMS.

THE CONTRACTOR SHALL EXERCISE CARE IN HIS REMOVAL OPERATIONS SO AS NOT TO UNDULY DISTURB UNDERLYING MATERIALS WHICH ARE TO REMAIN IN PLACE. THE CONTRACTOR SHALL PERFORM ALL WORK WITH CARE SO THAT ANY MATERIALS WHICH ARE TO REMAIN IN PLACE, OR WHICH ARE TO REMAIN THE PROPERTY OF THE COUNTY, WILL NOT BE DAMAGED. IF THE CONTRACTOR DAMAGES ANY MATERIALS WHICH ARE TO REMAIN IN PLACE, OR WHICH ARE TO REMAIN THE PROPERTY OF THE COUNTY, THE DAMAGED MATERIAL SHALL BE REPAIRED OR REPLACED IN A MANNER SATISFACTORY TO THE ENGINEER AT THE EXPENSE OF THE CONTRACTOR.

THE CONTRACTOR'S ATTENTION IS DIRECTED TO THE FACT THAT DUE TO THE NATURE OF RECONSTRUCTION PROJECTS THE EXACT EXTENT OF THE RECONSTRUCTION WORK CANNOT ALWAYS BE ACCURATELY DETERMINED PRIOR TO THE COMMENCEMENT OF THE WORK. THESE CONTRACT DOCUMENTS HAVE BEEN PREPARED BASED ON FIELD INSPECTION AND OTHER INFORMATION AVAILABLE AT THE TIME. ACTUAL FIELD CONDITIONS MAY REQUIRE MODIFICATIONS TO CONSTRUCTION DETAILS AND ESTIMATED QUANTITIES. THE REPAIR AREAS SHALL BE MARKED AND / OR APPROVED BY THE ENGINEER PRIOR TO BEGINNING REPAIR WORK.

ALL AREAS DISTURBED BY THE CONTRACTOR WITHOUT THE AUTHORIZATION OF THE ENGINEER SHALL BE RESTORED BY THE CONTRACTOR AT NO EXPENSE TO THE COUNTY.

IN THE EVENT THE CONTRACTOR DAMAGES AN EXISTING UTILITY SERVICE CAUSING AN INTERRUPTION OF SAID SERVICE, HE SHALL IMMEDIATELY COMMENCE WORK TO RESTORE SERVICE AND MAY NOT CEASE HIS WORK OPERATION UNTIL THE SERVICE HAS BEEN RESTORED.

THE CONTRACTOR SHALL PROVIDE ALL TEMPORARY SUPPORT, BRACING, AND OTHER DEVICES AS MAY BE REQUIRED OR AS DIRECTED BY THE ENGINEER TO PROTECT THE SAFETY OF THE STRUCTURE AND UTILITIES.

THERE SHALL BE NO CLAIM AGAINST THE COUNTY MADE BY THE CONTRACTOR FOR WORK PERTAINING TO MODIFICATIONS AS MAY BE REQUIRED DUE TO ANY DIFFERENCE BETWEEN ACTUAL FIELD CONDITIONS AND THOSE SHOWN BY THE DETAILS AND DIMENSIONS ON THE CONTRACT PLANS. THE CONTRACTOR WILL BE PAID AT THE UNIT BID PRICE FOR THE ACTUAL QUANTITIES OF MATERIALS USED OR FOR THE WORK PERFORMED, AS INDICATED BY THE VARIOUS ITEMS IN THE CONTRACT.

CONTRACTOR SHALL PROVIDE ALL EROSION CONTROL MEASURES NECESSARY TO PROTECT PROPERTY AND THE ENVIRONMENT.

EROSION AND SEDIMENT CONTROL MEASURES SHALL BE INSTALLED AND MAINTAINED IN ACCORDANCE WITH THE WISCONSIN DEPARTMENT OF NATURAL RESOURCES CONSTRUCTION SITE EROSION AND SEDIMENT CONTROL TECHNICAL STANDARDS.



STOCK PILES SHALL BE LOCATED AWAY FROM WATERWAYS TO THE MAXIMUM EXTENT PRACTICABLE. SILT FENCE SHALL BE INSTALLED IMMEDIATELY AFTER SOIL IS STOCK PILED.

CONTRACTOR MAY USE A PORTION OF THE PARKWAY DRIVE FOR STAGING (MATERIAL AND EQUIPMENT STORAGE) PROVIDED A MINIMUM OF 22 FEET FOR TWO-WAY TRAFFIC CAN BE MAINTAINED ON THE PARKWAY DRIVE. CONTRACTOR SHALL PROVIDE ALL BARRICADES AND TRAFFIC CONTROL.

CONTACT INFORMATION

MILWAUKEE COUNTY PROJECT MANAGER
 KARL STAVE
 TEL. (414) 278-4863
 karl.stave@milwaukeecountywi.gov

LEGEND

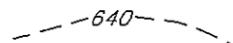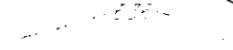-  -EXISTING CONTOURS
-  -APPROXIMATE EDGE OF WATER
-  -RIPRAP PLACED IN CHANNEL BOTTOM
-  -RIPRAP PLACED ON SLOPE
-  -EXISTING LANNON STONE
-  -PROPOSED LANNON STONE



Toll Free (800) 242-8511 or (811)
 Hearing Impaired TDD (800) 542-2289
 www.DiggersHotline.com

COLLINS ENGINEERS
 2033 W. HOWARD AVENUE
 MILWAUKEE, WI 53211
 OFFICE 414.282.6905
 FAX 414.282.6955
 www.collinsengr.com

FEMA IMPROVEMENTS PROJECT
MILWAUKEE COUNTY FACILITY
 OAK CREEK PARKWAY, OAK CREEK, WI 53154





Milwaukee County Dept. of Administrative Services
 FACILITIES MANAGEMENT DIVISION
 Architectural, Engineering & Environmental Services
 633 WEST WISCONSIN AVENUE, SUITE 1000 MILWAUKEE, WI 53203



DATE
3/16/2016
 PROJECT
P192-11615
 SITE NO
656
 BUILDING NO
N/A


INSTALL TRACKING PAD IN ACCORDANCE WITH THE SPECIFICATIONS. CONTRACTOR TO LOCATE TO SUIT CONSTRUCTION OPERATIONS.

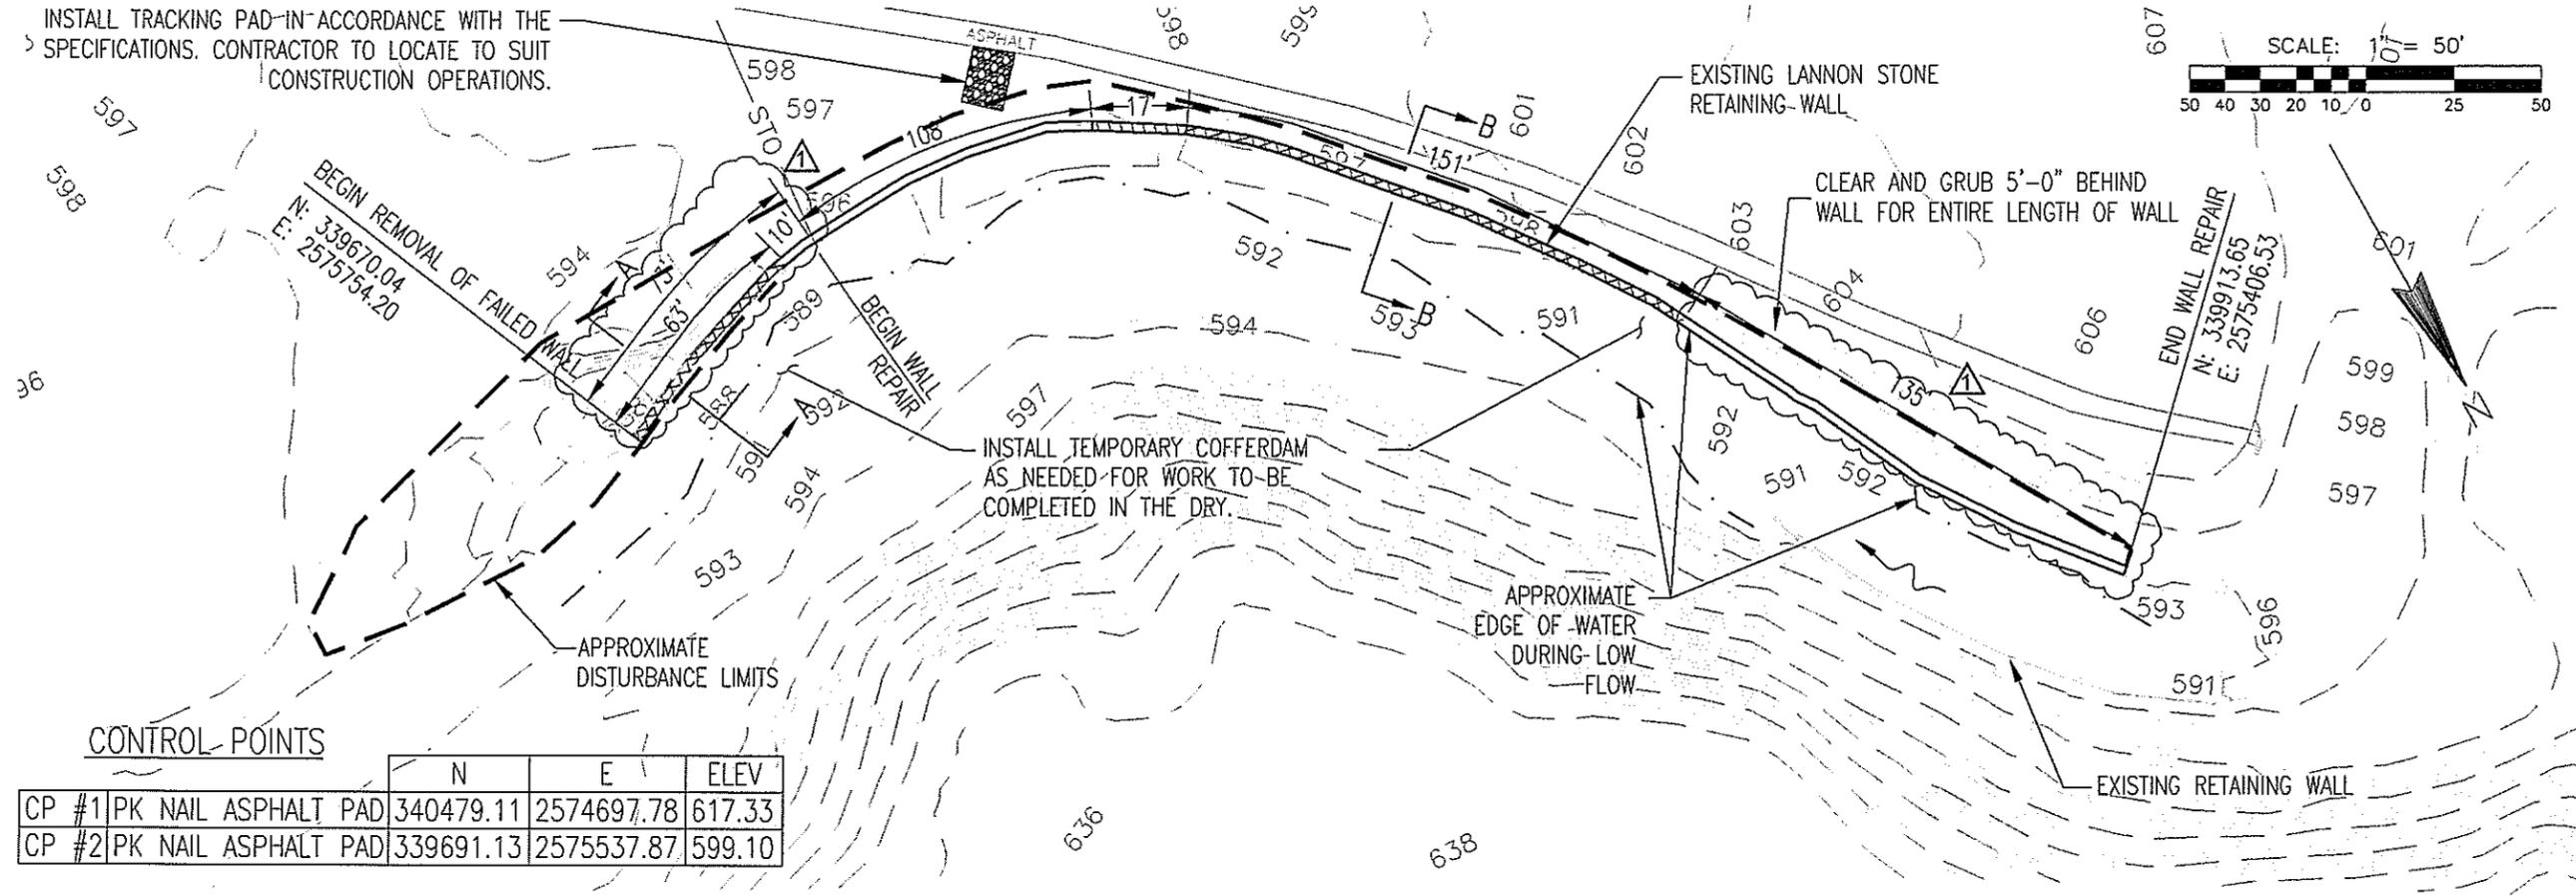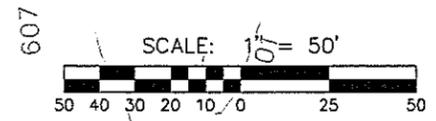


CONTROL POINTS

	N	E	ELEV
CP #1 PK NAIL ASPHALT PAD	340479.11	2574697.78	617.33
CP #2 PK NAIL ASPHALT PAD	339691.13	2575537.87	599.10

LEGEND

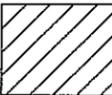-  ENTIRE FAILED WALL REMOVED AND MATERIAL SALVAGED
-  FRONT FACE OF WALL REMOVED AND MATERIAL SALVAGED

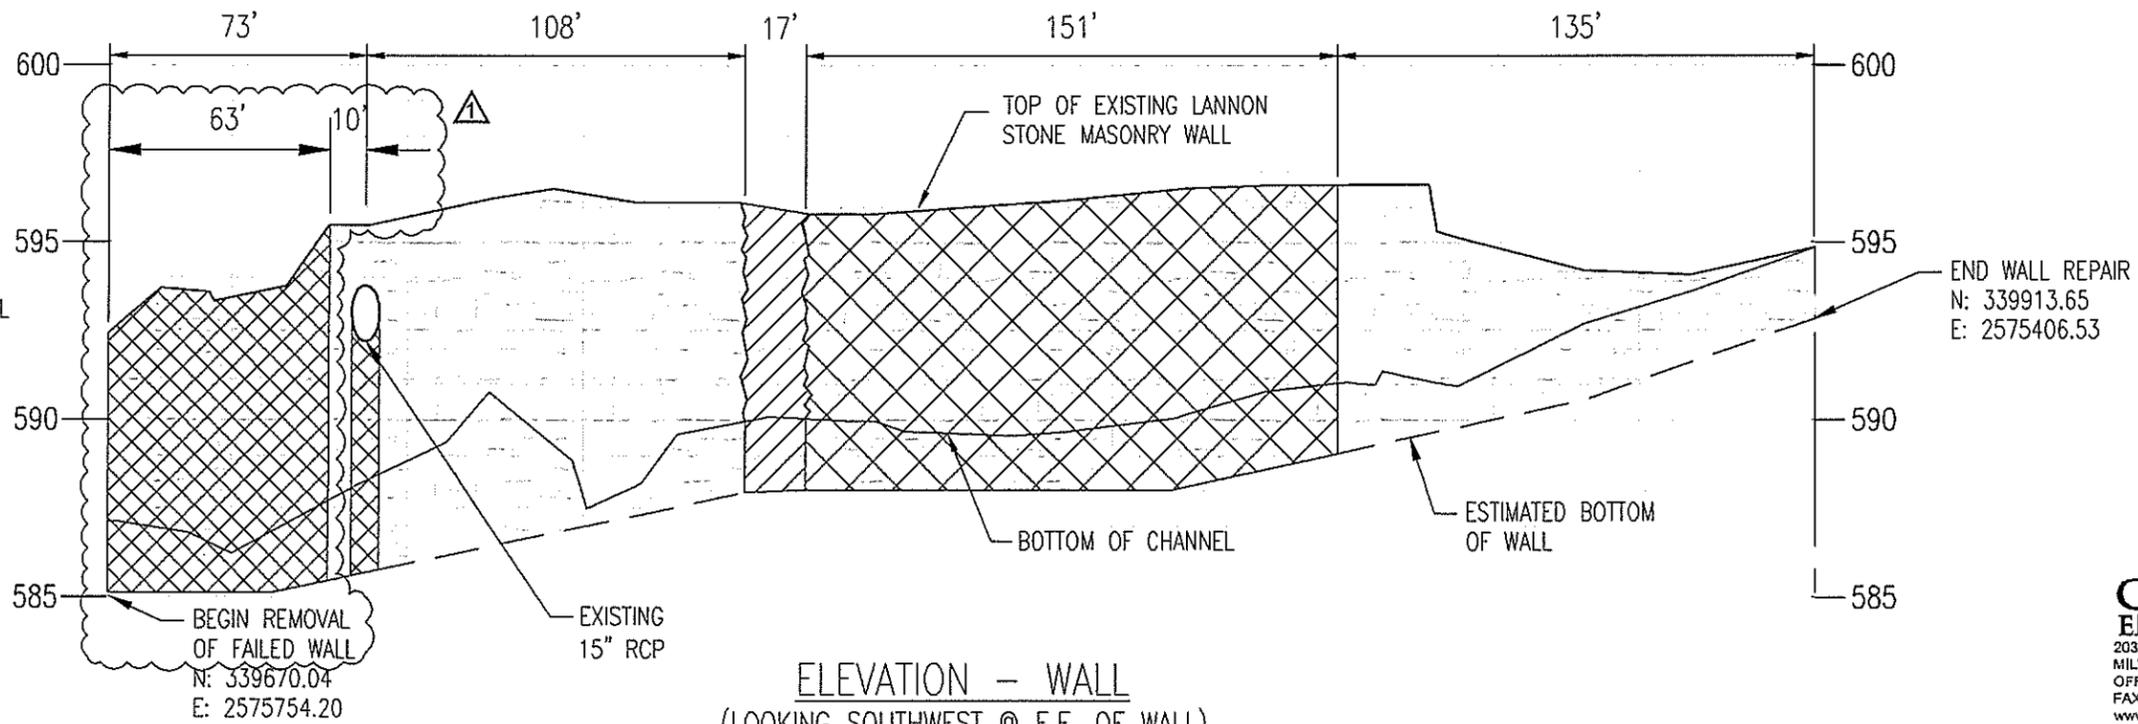

ELEVATION - WALL
(LOOKING SOUTHWEST @ F.F. OF WALL)

COLLINS ENGINEERS
2033 W. HOWARD AVENUE
MILWAUKEE, WI 53211
OFFICE 414.282.6905
FAX 414.282.6955
www.collinsengr.com

FEMA IMPROVEMENTS PROJECT
MILWAUKEE COUNTY FACILITY
OAK CREEK PARKWAY, OAK CREEK, WI 53154







Milwaukee County Dept. of Administrative Services
FACILITIES MANAGEMENT DIVISION
Architectural, Engineering & Environmental Services
633 WEST WISCONSIN AVENUE, SUITE 1000 MILWAUKEE, WI 53203

05/19/2016

DATE
3/16/2016
PROJECT
P192-11615
SITE NO
656
BUILDING NO
N/A

G:\171-Great Park\170 Oak Creek Parkway\CCUS\Sheet Drawings\01_Removal Plan And Elevation.dwg

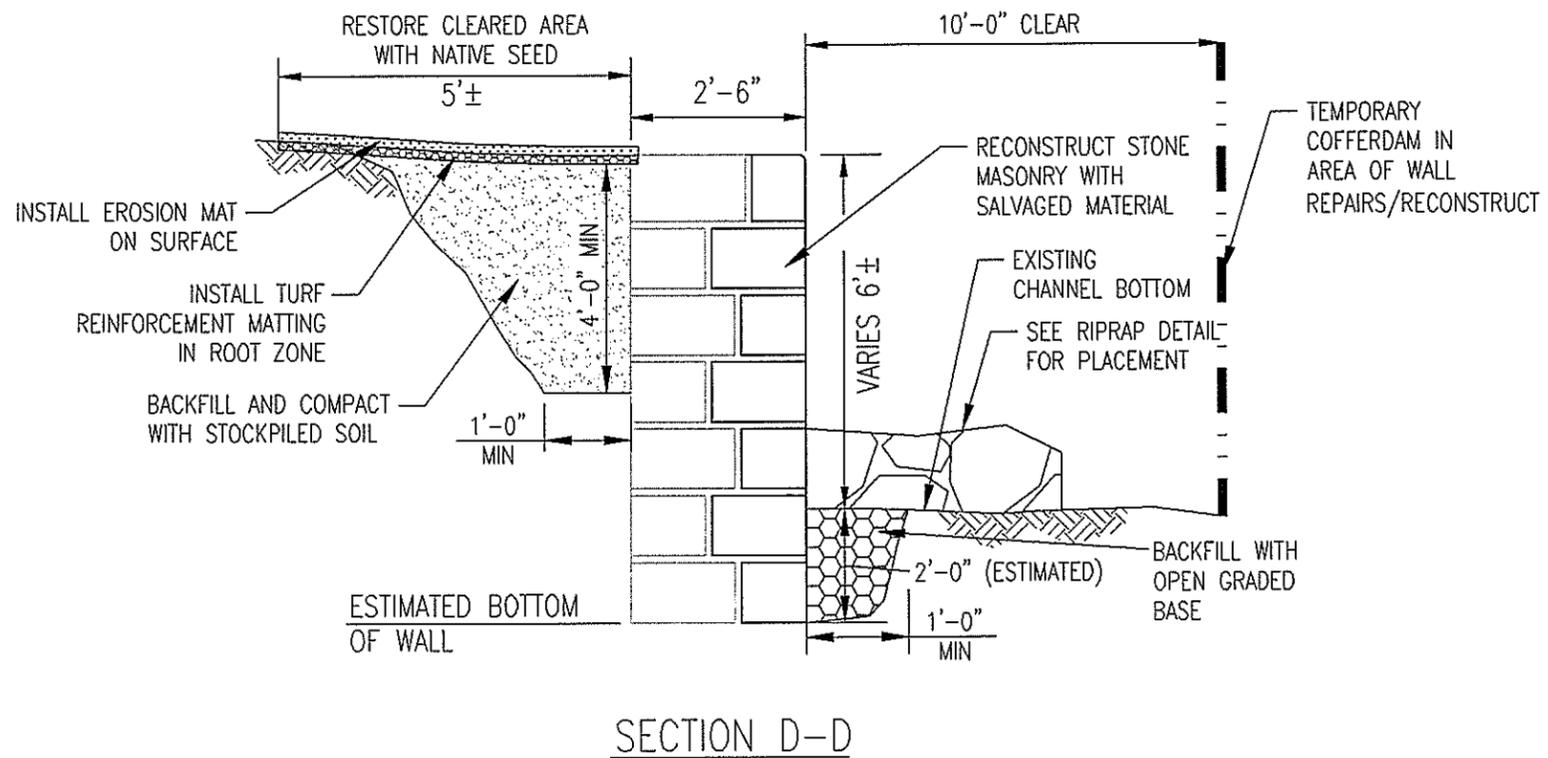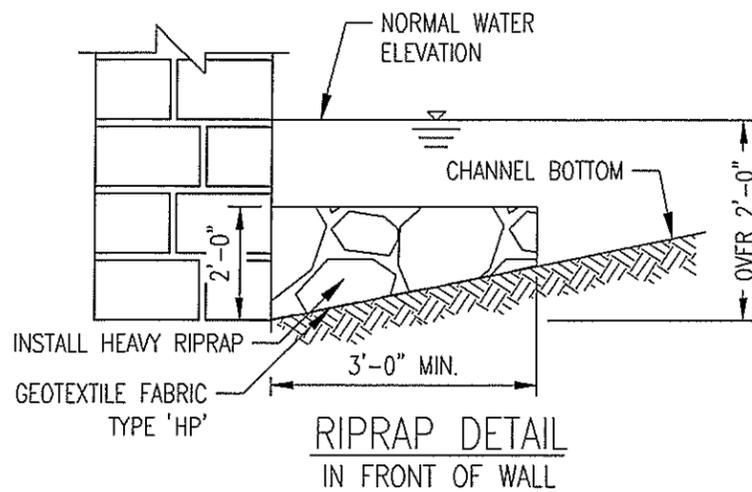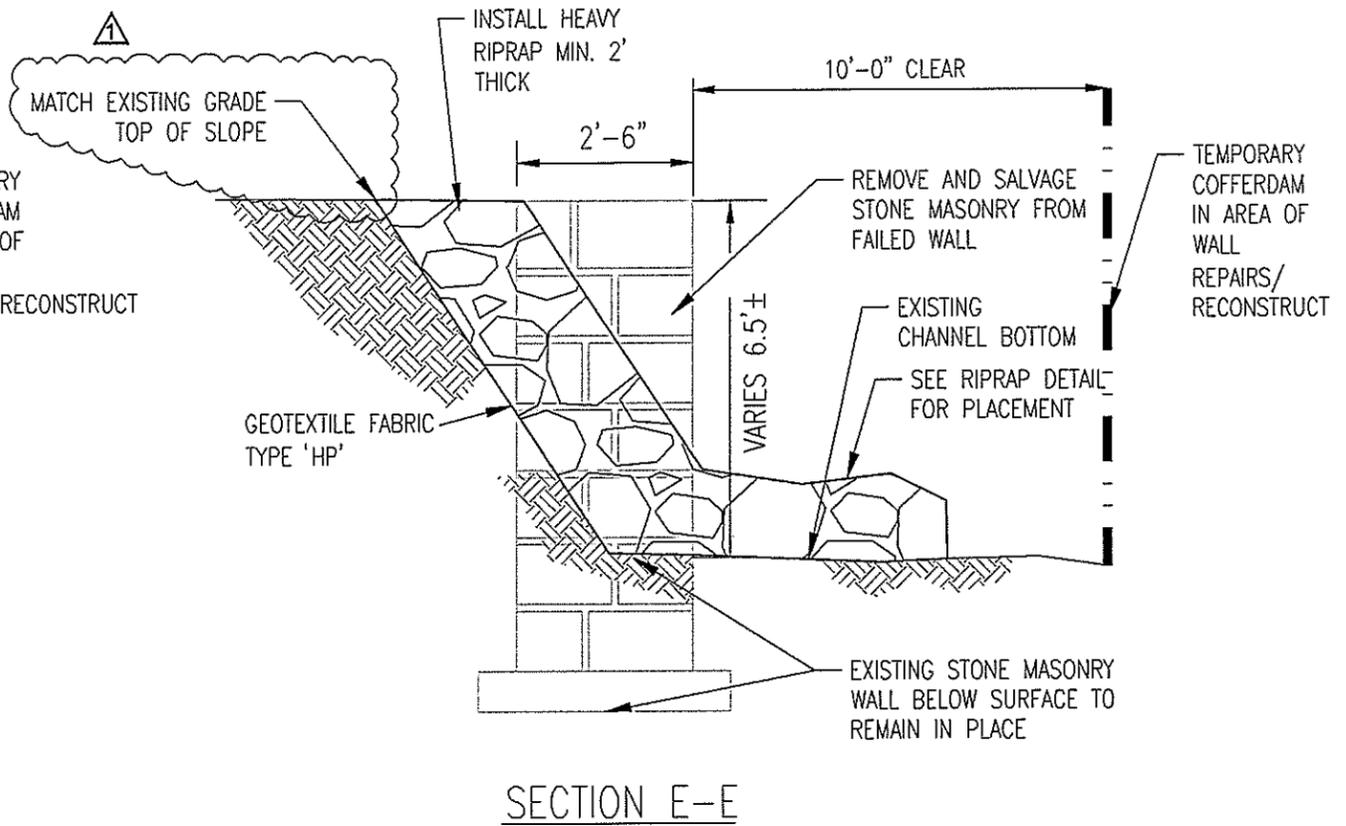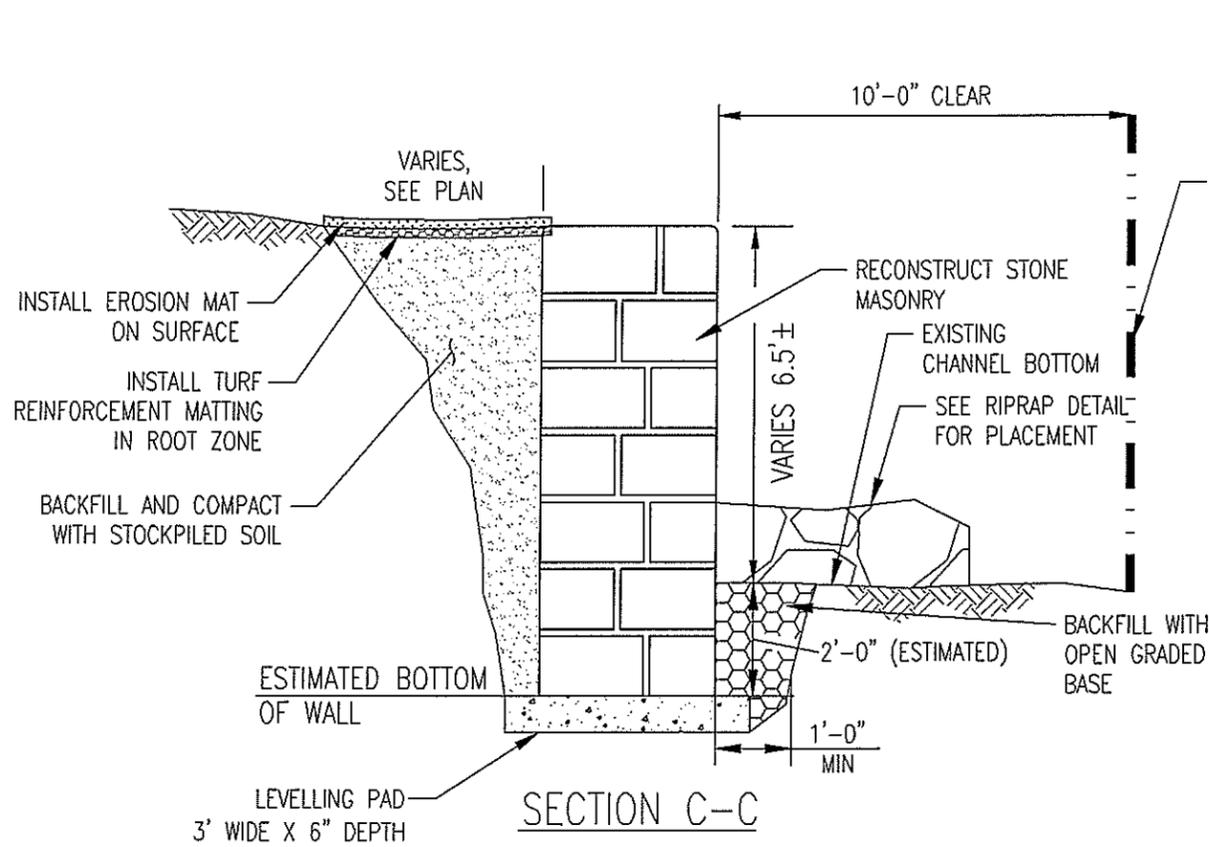

C:\V17-Grand Parkway\170701-Grand Parkway\2016\DWG\Drawings\01_C4.0.dwg

FEMA IMPROVEMENTS PROJECT
MILWAUKEE COUNTY FACILITY
 OAK CREEK PARKWAY, OAK CREEK, WI 53154



Milwaukee County Dept. of Administrative Services
 FACILITIES MANAGEMENT DIVISION
 Architectural, Engineering & Environmental Services
 633 WEST WISCONSIN AVENUE, SUITE 1000 MILWAUKEE, WI 53203

05/19/2016

DATE: 3/16/2016
 PROJECT: P192-11615
 SITE NO: 656
 BUILDING NO: N/A

COLLINS ENGINEERS
 2033 W. HOWARD AVENUE
 MILWAUKEE, WI 53211
 OFFICE 414.282.6905
 FAX 414.282.6955
 www.collinsengr.com

REPAIR DETAILS

C4.0