

ADDENDUM NO. 3

**GMIA – PERIMETER ROAD EXTENSION 128<sup>TH</sup> TO COLLEGE AVENUE**

PROJECT NO. A166-2000

OFFICIAL NOTICE NO. 6727

GENERAL MITCHELL INTERNATIONAL AIRPORT  
Milwaukee County, Wisconsin

Prepared By: MILWAUKEE COUNTY DEPARTMENT OF ADMINISTRATIVE  
SERVICES ARCHITECTURE ENGINEERING, AND  
ENVIRONMENTAL SERVICES, AIRPORT ENGINEERING.  
5300 SOUTH HOWELL AVENUE  
MILWAUKEE, WI 53207  
Telephone 414-747-5774

DATE OF ADDENDUM: JUNE 14, 2012

BIDS CLOSE: 2:00 P.M., WEDNESDAY JUNE 20, 2012

-----  
TO ALL BIDDERS:

Each bidder shall read this Addendum in its entirety to determine to what extent his proposal and the contract conditions will be affected. This Addendum to the Contract Documents is issued to modify, explain, or correct the original documents and is hereby made part of the Contract Documents.

-----  
RECEIPT - Sign the following receipt and attach to submitted Proposal Form.

-----  
Receipt of Addendum No. 3, consisting of seven (7) pages, for the **GMIA – PERIMETER ROAD EXTENSION 128<sup>TH</sup> TO COLLEGE AVENUE**, Official Notice No. 6727, at General Mitchell International Airport, Milwaukee, Wisconsin, dated **June 14, 2012**, is acknowledged.

Date \_\_\_\_\_ Firm \_\_\_\_\_  
Per \_\_\_\_\_ Address \_\_\_\_\_

## CHANGES

### SPECIFICATIONS

See attached Revised Bid Schedule. Pay item 23 quantity shall read as 450 linear feet of guard/cable rail.

### PLANS

#### Sheets 8-12 Proposed Conditions.

Contractor may spread excess cut material from the Perimeter Road Construction project onsite within the confines of the project slopes of the perimeter roadway in lieu of offsite trucking. Contractor shall be responsible for rough and fine grading of the excess cut materials, seeding, & hydro-mulching.

Rough & fine grading costs shall be incidental to the overall project costs. No pay item shall be made for rough and fine grading of excess cut materials within the perimeter roadway project slopes. Seeding & hydro-mulching shall be paid for under pay items 15 & 16 of the base bid schedule. Prior approval of fill areas shall be obtained with Airport Engineering.

#### Sheet 17 of 20.

Add geo-textile fabric installation to Typical Concrete Pavement Section Sta. 00+00 to 26+17. See attached revised detail.

#### Sheet 18 of 20.

Add geo-textile fabric installation to Typical Concrete Pavement Section Sta. 00+00 to 15+50. See attached revised detail.

#### Sheet 19 of 20

Add geo-textile fabric installation to Typical Concrete Pavement Super-Elevation Section Sta. 15+50 to 26+17. See attached revised detail.

Bidders are requested to quote unit prices and make extensions for each item on the following Bid Schedule, in accordance with the proposal conditions, specifications, drawings, exhibits, and standard forms listed herein and made a part hereof. Unit prices so quoted herein shall govern in all cases.

BIDDER'S ATTENTION IS SPECIFICALLY DIRECTED to the fact that the items listed herein constitute one complete bid schedule comprising a single job unit, and the price on all items listed must be quoted in order to qualify as an acceptable bid.

**REVISED BASE BID SCHEDULE**  
**GMIA - Perimeter Road Extension To 128th**  
**Project No. A166-2000**

Item No.	Item	Estimated Quantity	Unit	Unit Price	Amount	
					Dollars	Cents
1	Mobilization  Item M-1 Lump Sum Price in Writing	1	L.S.			
2	Unclassified Excavation  Item P-152-5.1 Unit Price per Cubic Yard in Writing	3,860	CY			
3	Crushed Aggregate Base Course  Item P-209-5.1 Unit Price per Ton in Writing	2,304	TON			
4	Crushed Aggregate Base Course Open Graded, No. 2 Item P-209-5.2 Unit Price per Ton in Writing	1,536	TON			
5	6" Deep Gravel Shoulders  Item P-209-5.3 Unit Price per Ton in Writing	450	TON			
6	10-Inch PCC Pavement  Item 02520-5.1 Unit Price per Square Yard in Writing	6,979	SY			

REVISED BID SCHEDULE - BASE BID (continued)  
 GMIA - Perimeter Road Extension To 128th  
 Project No. A166-2000


Item No.	Item	Estimated Quantity	Unit	Unit Price	Amount	
					Dollars	Cents
7	Concrete Joint Sealing Filler  Item JS-1-5.1 Unit Price per Linear Foot in Writing	6,841	LF			
8	Sandblasting Curing Compound  Item P-620-5.1 Unit Price per Square Foot in Writing	990	SF			
9	Pavement Marking  Item P-620-5.2 Unit Price per Square Foot in Writing	990	SF			
10	Underdrain, 6" Perforated, CMP 18-Ga.  Item D-705-5.1 Unit Price per Linear Foot in Writing	5,444	LF			
11	6-Inch Perforated PVC Under Drain  Section 31 41 05- Item 1 Unit Price per Linear Foot in Writing	60	LF			
12	6-Inch PVC Storm Sewer & Appurtenances Item D-705-5.1 Unit Price per Linear Foot in Writing	1,300	LF			
13	Bio Retention Basin  Section 32 91 34 Unit Price per Square Foot in Writing	800	SF			
14	Geotextile Fabric, Type SAS  Item D-705-5.2 Unit Price per Square Yard in Writing	6,979	SY			

REVISED BID SCHEDULE - BASE BID (continued)  
 GMIA Perimeter Road Extension To 128th  
 Project No. A166-2000

Item No.	Item	Estimated Quantity	Unit	Unit Price	Amount	
					Dollars	Cents
15	Seeding & Fertilizing  Item T-901-5.1 Unit Price per Square Yard in Writing _____	13,957	SY			
16	HydroMulching  Item T-908-5.1 Unit Price per Square Yard _____	13,957	SY			
17	Remove Exist. 7' High Chain Link Fence Poles & Foundations Item F-162-5.1 Unit Price per Linear Foot in Writing _____	212	LF			
18	New 10' High Chain Link Fence (2'Deep Buried Fabric) Section F-162-5.2 Unit Price per Linear Foot in Writing _____	140	LF			
19	New Fence Posts  Section F-162-5.3 Unit Price per Each in Writing _____	14	EACH			
20	New 20' Wide Swing Gate  Section F-162-5.4 Unit Price per Each in Writing _____	1	EACH			
21	2'X4' Concrete Sills @ Swing Gates  Section F-162-5.5 Unit Price per Linear Foot in Writing _____	20	LF			

REVISED BID SCHEDULE - BASE BID (continued)  
 GMIA Perimeter Road Extension To 128th  
 Project No. A166-2000

Item No.	Item	Estimated Quantity	Unit	Unit Price	Amount	
					Dollars	Cents
22	Remove Guard Rail	30	LF			
	Unit Price per Linear Foot in Writing _____					
23	Guard Rail (Gibraltar Cable Barrier TL-4 or App. Equal)	450	LF			
	Unit price per linear foot in Writing _____					
24	Miscellaneous Allowance	1	L.S.	40,000.00	\$40,000.00	0.00
	Lump Sum Price in Writing _____ Forty Thousand dollars and no/100					
	BASE BID GRAND TOTAL IN FIGURES _____					
	BASE BID GRAND TOTAL IN WRITING _____					

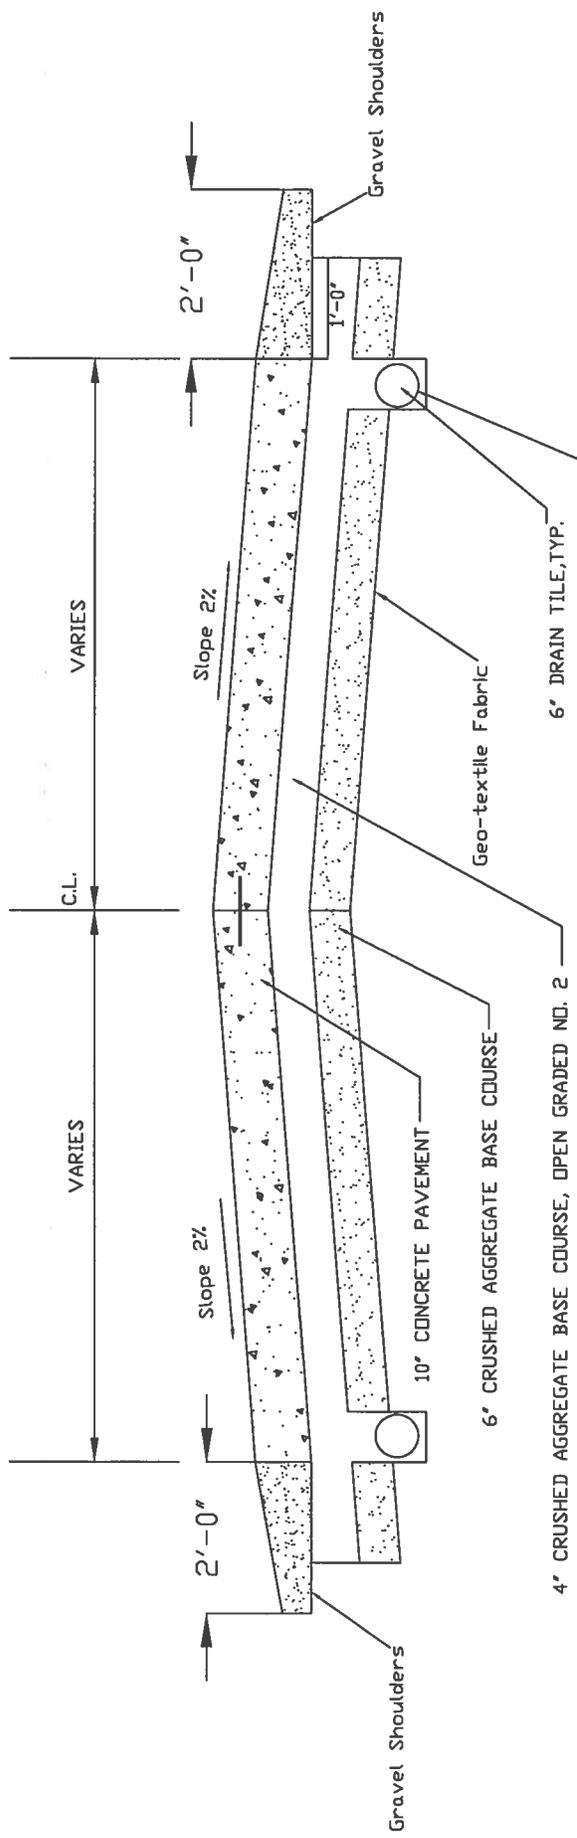

WRAP UNDERDRAIN IN GEOTEXTILE FABRIC, TYPE SAS  
 CORE EXIST. CATCH BASINS FOR DRAIN TILE INSTALL  
 & PATCH CATCH BASIN PENETRATION.

TYPICAL CONCRETE PAVEMENT SECTION

STA. 0+00 TO 26+17

STA. 15+50 TO 26+17 SUPER ELEVATE

SCALE: NTS

MILWAUKEE COUNTY DEPT. OF PUBLIC WORKS ARCHITECTURE AND ENGINEERING GENERAL MITCHELL INTERNATIONAL AIRPORT			
REVISED PAVEMENT SECTION			
APVD. BY:	CHKD. BY:	FILE NO.	
DESIGN BY: PJM	DATE: 06/12	SHEET 1 OF 1	