

ADDENDUM NUMBER 1

MILWAUKEE COUNTY ZOOLOGICAL GARDENS  
WINTER QUARTERS ROOF AND ASPHALT DRIVEWAY REPLACEMENT  
Site #355, Bldg. #4670  
10001 West Blue Mound Road  
Milwaukee, WI 53226

Project Number: Z063-09478

Date of Addendum: June 7, 2013

This Addendum to the Contract Documents is issued to modify, explain or correct the original documents, dated May 29, 2013, and is hereby made part of the Contract Documents. Acknowledge receipt of this Addendum in the space provided on the Bid Form, or bid may be rejected.

PROJECT DRAWINGS

Sheet A1

1. Add note "J" as follow:
  - J. ROOF TOP PLUMBING LINES: ASSUME ONE LINE EACH WITHIN VEGETATION AREAS AND NO LINE WITHIN PAVED AREAS. PROTECT LINES FROM DAMAGES, DISCONNECT AND RECONNECT AS REQUIRED. IMMEDIATELY NOTIFY OWNER AND ARCHITECT UPON THE UNCOVERING OF LINES WITHIN VEGETATION AREAS OR IN PAVED AREAS. DO NOT DISCONNECT LINE UNTIL AUTHORIZED BY OWNER.
2. Add note "k" as follow:
  - K. ROOF TOP ELECTRIC LINES: ASSUME ONE LINE EACH WITHIN VEGETATION AREAS AND NO LINE WITHIN PAVED AREAS. PROTECT LINES FROM DAMAGES, DISCONNECT AND RECONNECT AS REQUIRED. IMMEDIATELY NOTIFY OWNER AND ARCHITECT UPON THE UNCOVERING OF LINES WITHIN VEGETATION AREAS OR IN PAVED AREAS. DO NOT DISCONNECT LINE UNTIL AUTHORIZED BY OWNER.

Sheet A2

1. Change the following note:

" PROVIDE SHEET PILE @ HVAC EQPT. PAD. EXTEND 2" @ EDGE, SEE DETAIL"

To:

" UNDERPIN HVAC EQPT PAD PER DETAIL AT 2' LONG SECTIONS IN ALTERNATE SEQUENCE.
2. Change the following note:

" REMOVE FENCE & RAIL REINSTALL FENCE @ COMPLETION OF AREA 1"

To:

" REMOVE FENCE & RAIL, TURN OVER RAIL TO OWNER, REINSTALL FENCE @ COMPLETION OF AREA 1 WORK."

Sheet A2, A3, A4

1. Apply reference dimensions and other information shown on drawing sketch SK1 attached to this addendum to original drawing sheets A2, A3, and A4.

Sheet A5, A6

1. Apply reference dimensions and other information shown on drawing sketch SK2 attached to this addendum to original drawing sheets A5 and A6.

Sheet A7, A8, A9

1. Apply reference dimensions and other information shown on drawing sketch SK3 attached to this addendum to original drawing sheets A7, A8 and A9.


Sheet A10, Detail 4/A10

1. Change the following note:  
" SCUPPER & SLEEVE, CUT PNEUMATIC CONC. & ALUM RETAINING ANGLE  
TO MAKE SCUPPER OPNG"  
To:  
" SCUPPER & SLEEVE, CUT PARAPET WALL @ EA. EXIST DRAINING INLET TO  
MAKE 8"X8" SCUPPER OPNG, REF TO REFERENCE DRAWINGS FOR  
ADDITIONAL INFORMATION"

Sheet A12, Detail 1/A12

1. Change the following note:  
" SCUPPER & SLEEVE, CUT PNEUMATIC CONC. & ALUM RETAINING ANGLE  
TO MAKE SCUPPER OPNG"  
To:  
" SCUPPER & SLEEVE, CUT PNEUMATIC CONC. & ALUM RETAINING ANGLE  
TO MAKE 8"X6" HIGH SCUPPER OPNG"

End of Addendum No. 1

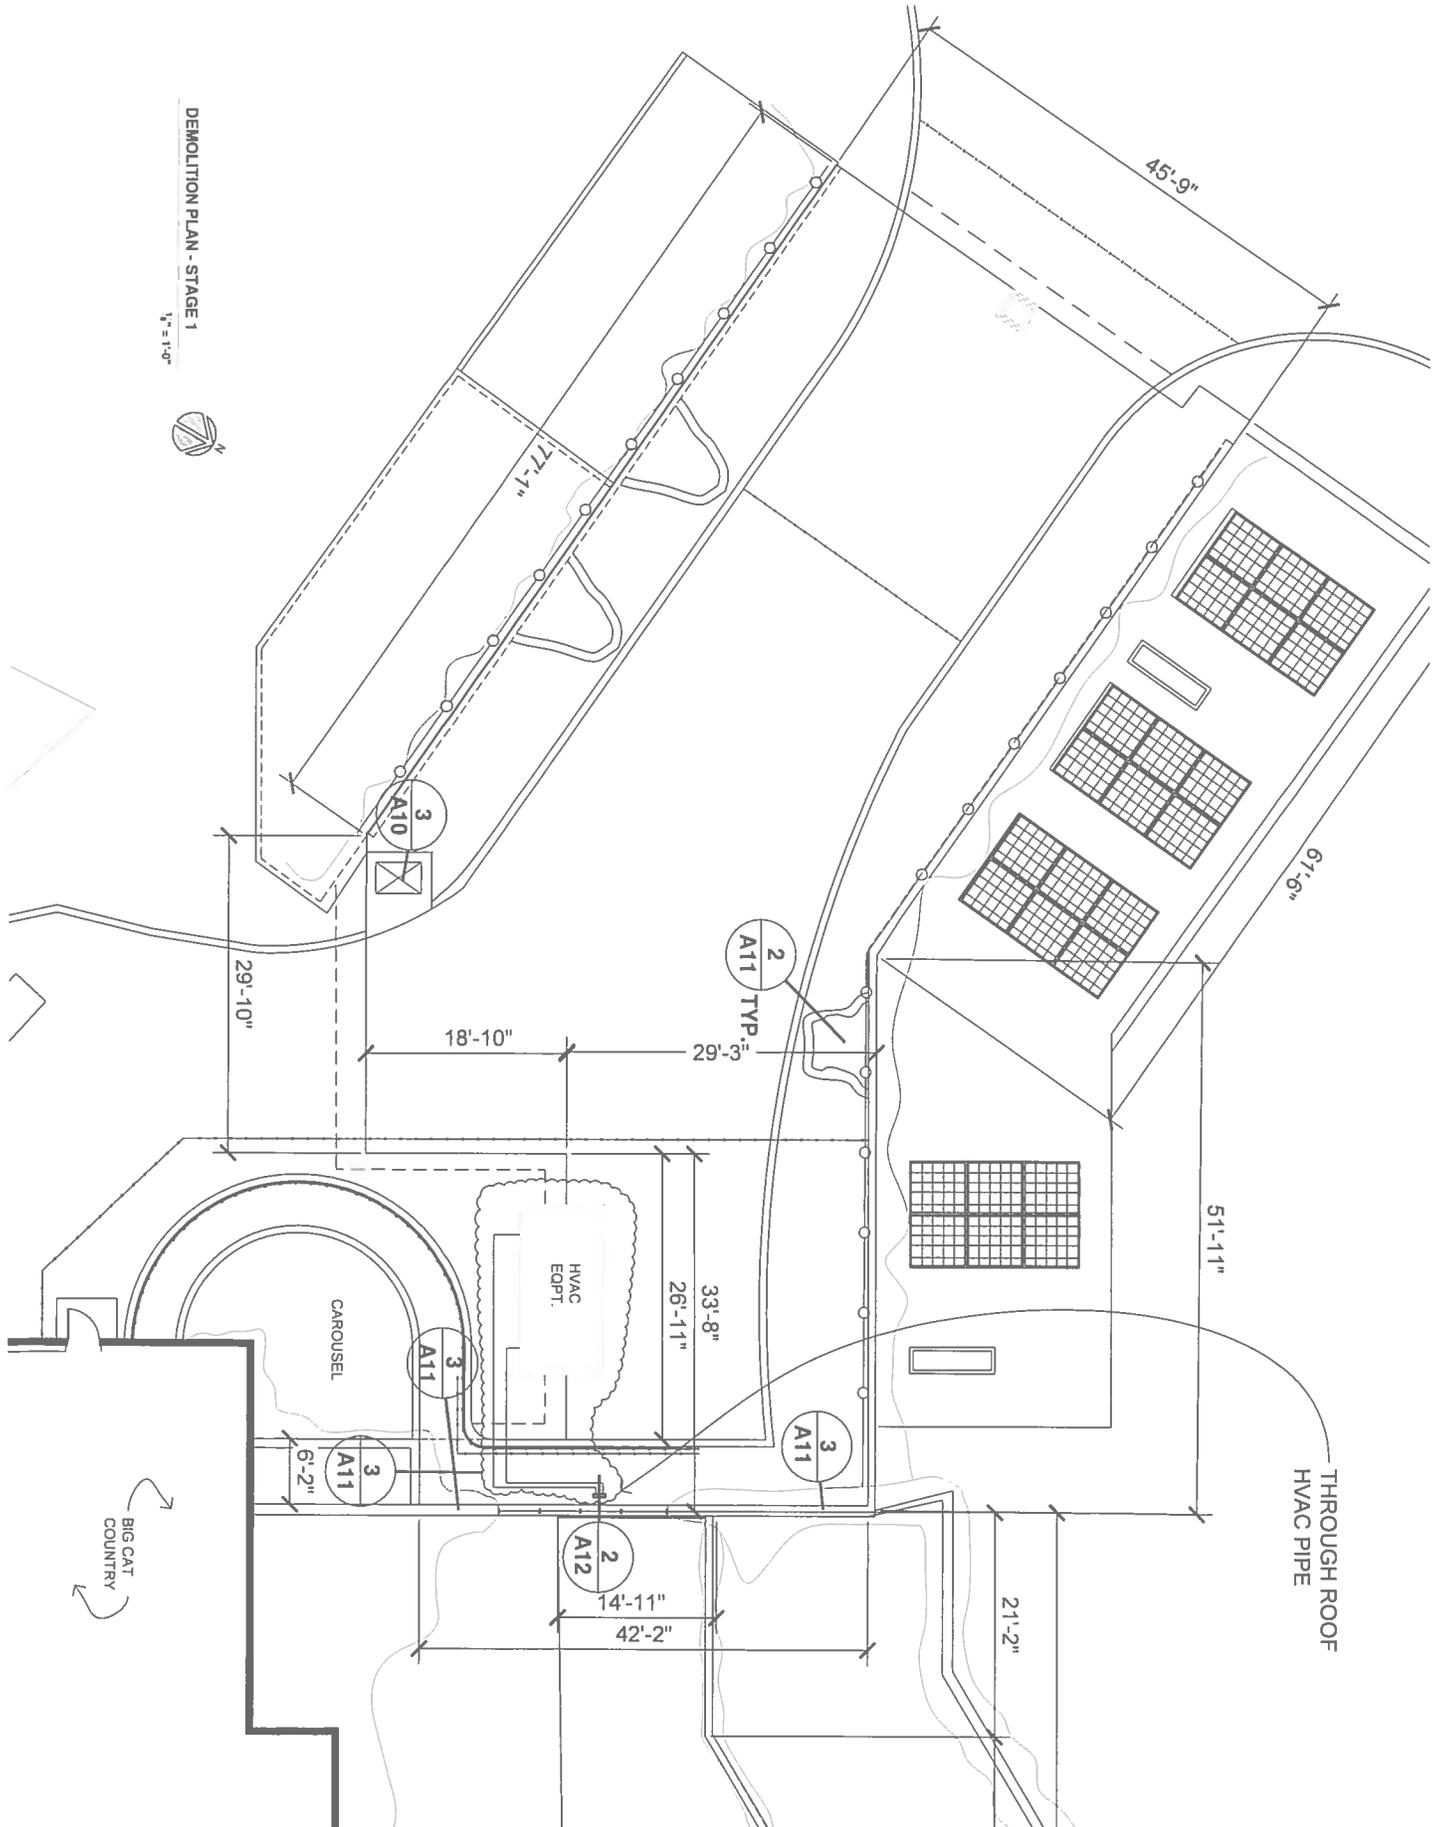

DEMOLITION PLAN - STAGE 1

1/4" = 1'-0"



BIG CAT COUNTRY

THROUGH ROOF HVAC PIPE

REVISIONS


MILWAUKEE COUNTY DEPARTMENT OF TRANSPORTATION AND PUBLIC WORKS  
 CITY CAMPUS 2711 W WELLS ST 2ND FLOOR MILWAUKEE WI 53226



Milwaukee County Zoo - Winter Quarters  
**Roof & Asphalt Driveway Replacement**  
 10001 West Blue Mound Road Milwaukee, WI 53226

SK1

DATE 6/7/2013  
 PROJECT Z063-06478  
 SITE NO 355  
 BUILDING NO 4670

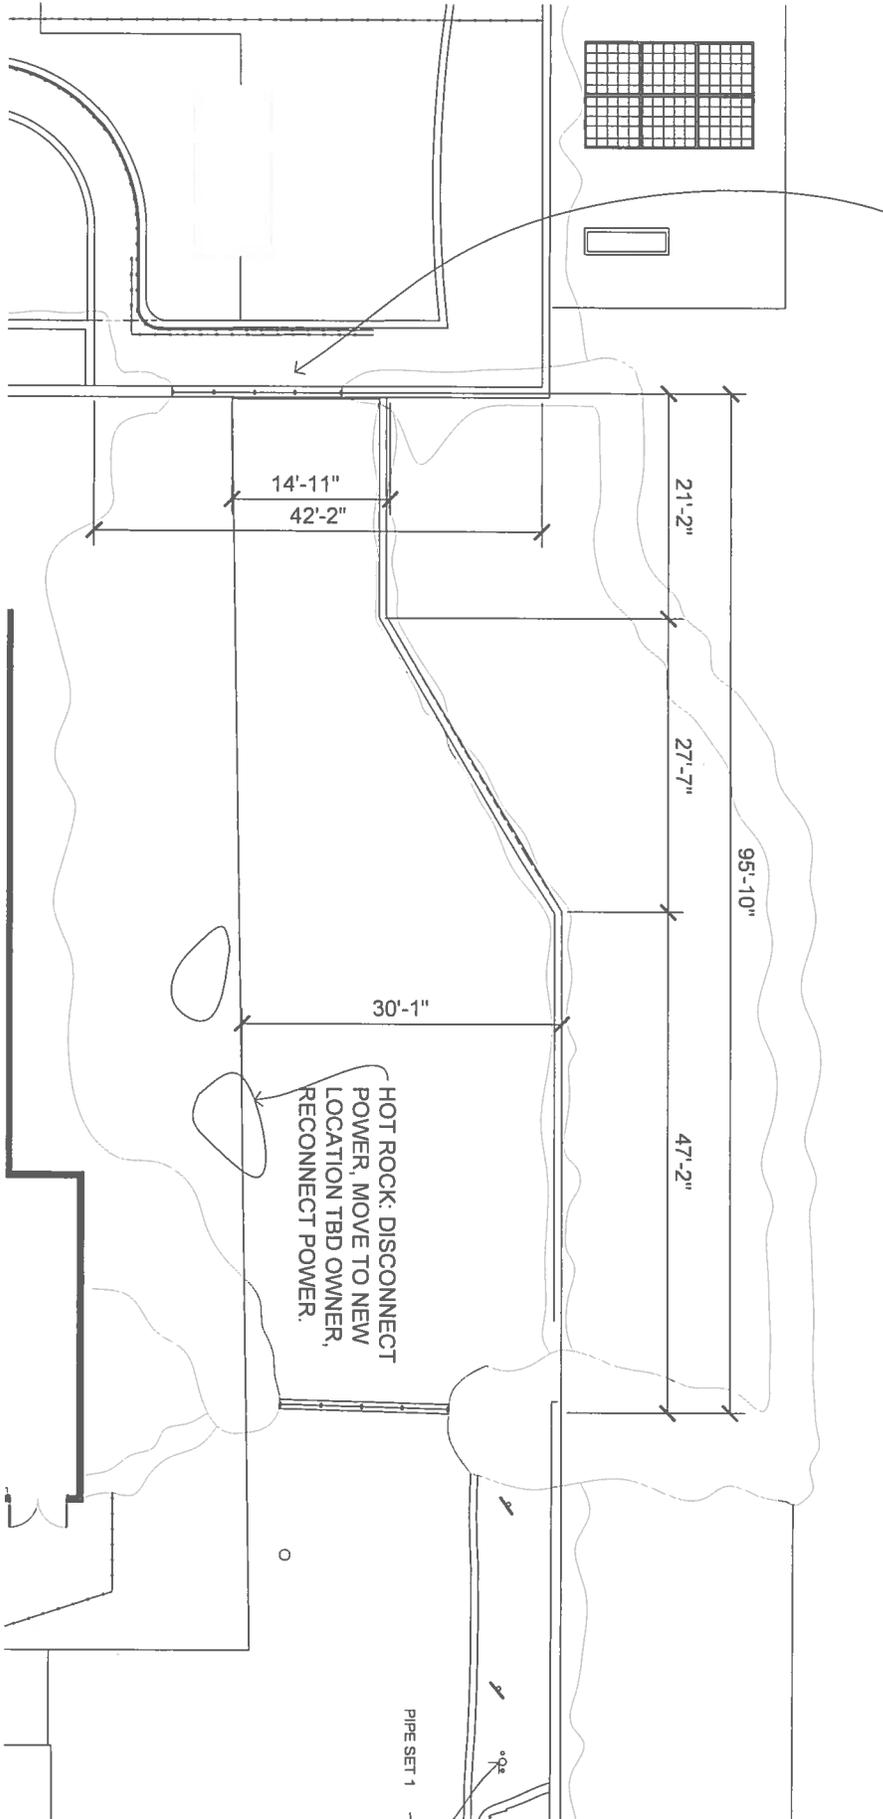

DEMOLITION PLAN - STAGE 2

1" = 1'-0"



REVISIONS


MILWAUKEE COUNTY DEPARTMENT OF  
TRANSPORTATION AND PUBLIC WORKS  
CITY CAMPUS 2711 W WELLS ST - 2ND FLOOR MILWAUKEE, WI 53226



Milwaukee County Zoo - Winter Quarters  
**Roof & Asphalt Driveway Replacement**  
10001 West Blue Mound Road Milwaukee, WI 53226

DATE 6/7/2013  
PROJECT Z-2063-08478  
SITE NO 355  
BLDG/NO 4670

SK2

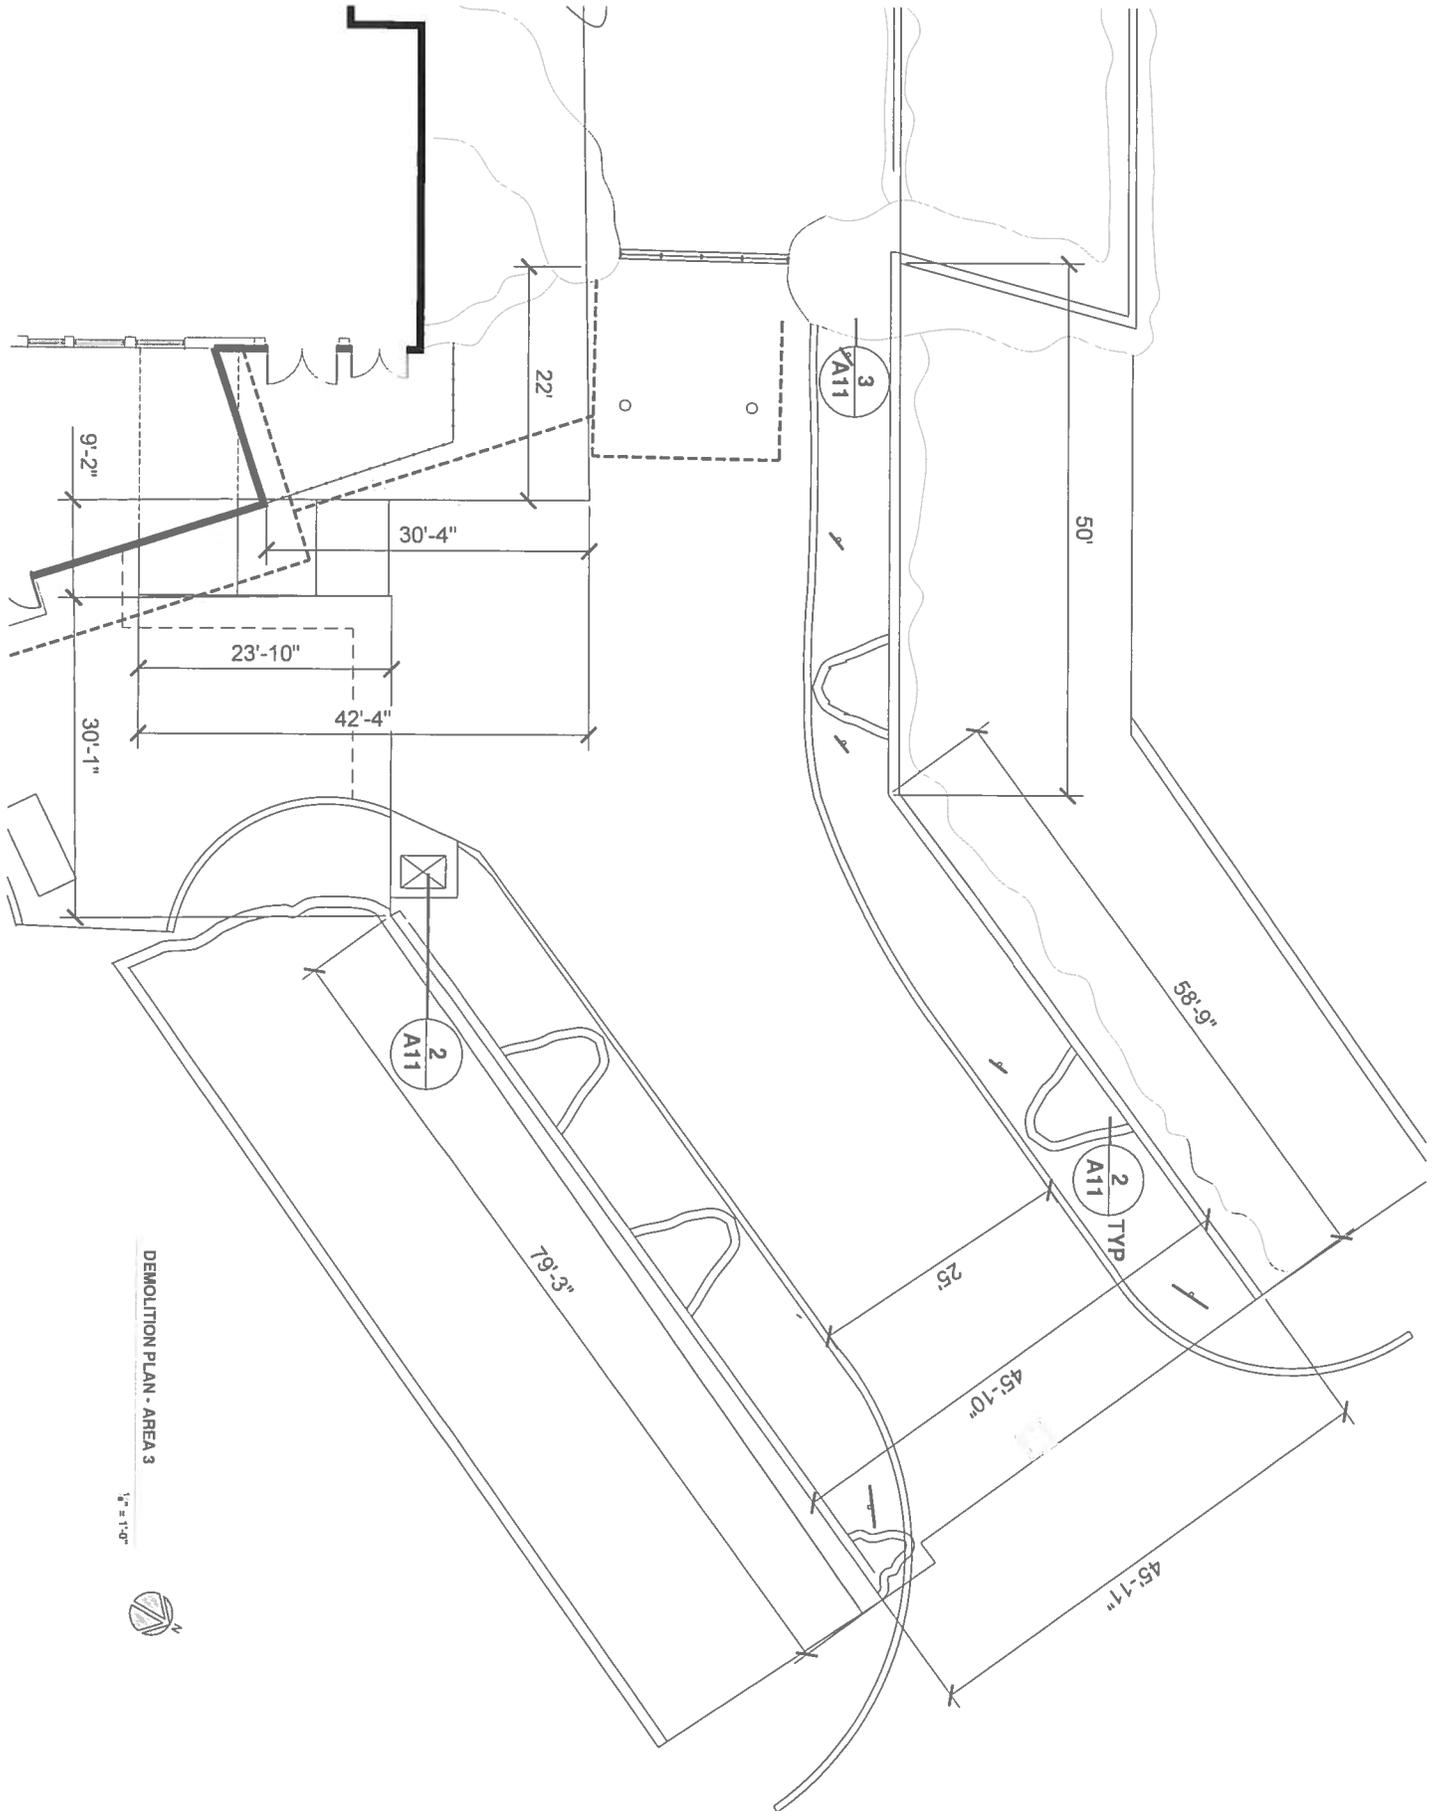

DEMOLITION PLAN - AREA 3

1/8" = 1'-0"



SK3

DATE 6/7/2013  
 PROJECT Z:\063-09478  
 SITE NO 395  
 BUILDING NO 4670

REVISIONS

MILWAUKEE COUNTY DEPARTMENT OF  
 TRANSPORTATION AND PUBLIC WORKS  
 CITY CAMPUS 2711 W WELLS ST. 2ND FLOOR MILWAUKEE, WI 53226



Milwaukee County Zoo - Winter Quarters  
**Roof & Asphalt Driveway Replacement**  
 10001 West Blue Mound Road Milwaukee, WI 53226