

S035-10429

ADDENDUM NUMBER: Addendum - Two

PROJECT TITLE: Milwaukee County Health & Human Services
Marcia P. Coggs Building
Roof Replacement
Site Number: 340
Building Number: 5600
1220 West Vliet Street
Milwaukee, WI. 53205

PROJECT NUMBER: S035-10429

DATE OF ADDENDUM: July 19, 2011

This Addendum to the Contract Documents is issued to modify, explain or correct the original Documents, Dated June 06, 2011, and is hereby made part of the Contract Documents. Acknowledge receipt of this addendum in the space provided on the Bid Form, or bid may be rejected.

DRAWINGS

Sheet Number R5, Detail 2 / R5:

Revise Detail 2 / R5 in its entirety to attached Addendum Two detail on Sheet AD-2a.

Revise detail Addendum One, Sheet AD-1c, in its entirety to attached Addendum Two detail on Sheet AD-2a.

Sheet Number R6, Detail 1 / R6:

Revise Detail 1 / R6 in its entirety to attached Addendum Two detail on Sheet AD-2b.

Revise detail Addendum One, Sheet AD-1f, in its entirety to attached Addendum Two detail on Sheet AD-2b.

Sheet Number R5:

Add detail 8 / R5 in its entirety as detailed on Sheet AD-2c, attachment to Addendum Two.

Revise detail Addendum One, Sheet AD-1d, in its entirety to attached Addendum Two detail on Sheet AD-2c.

ATTACHMENTS


Sheet AD-2a

Sheet AD-2b

Sheet AD-2c


END OF SECTION

Addendum Two-1

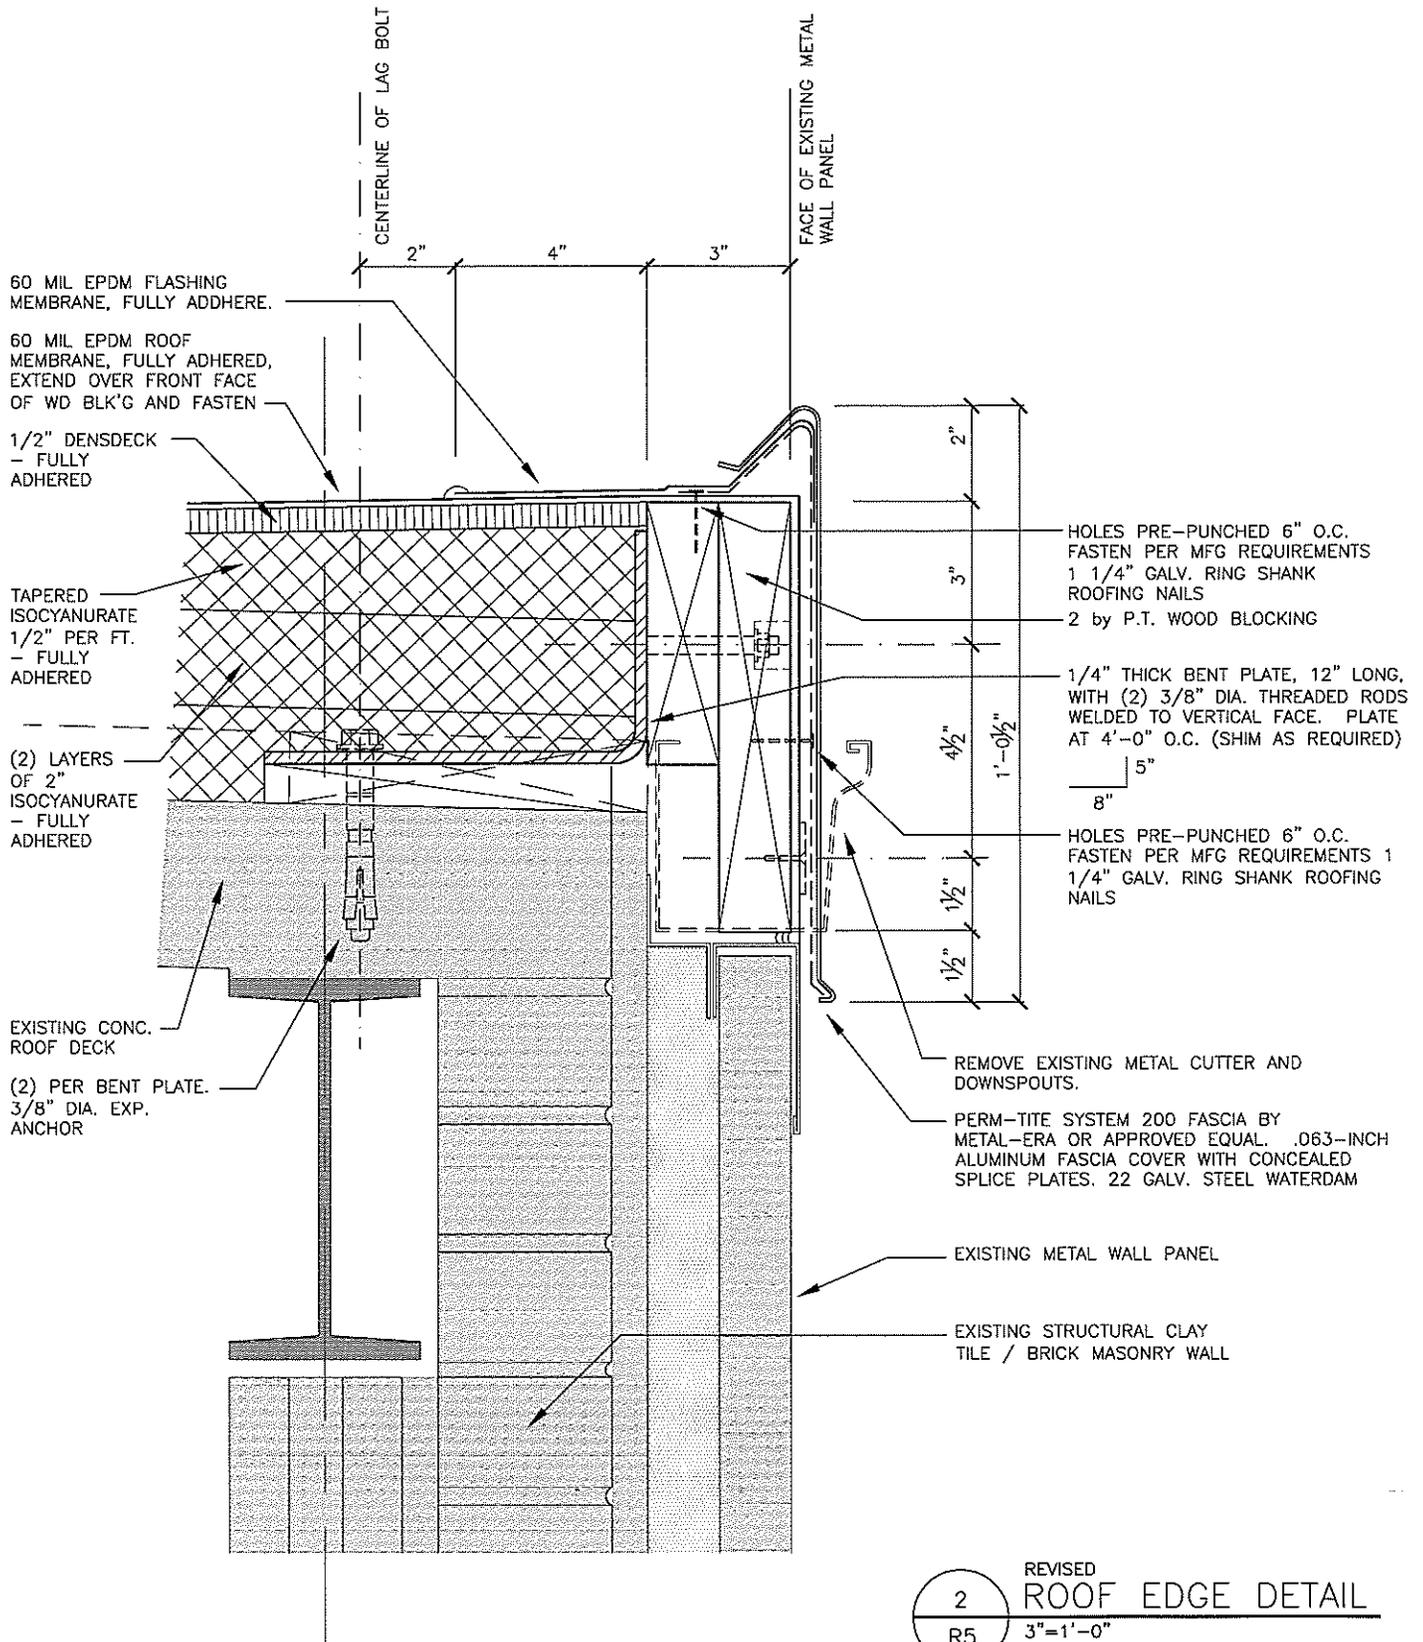

2
R5
 REVISED
ROOF EDGE DETAIL
 3"=1'-0"



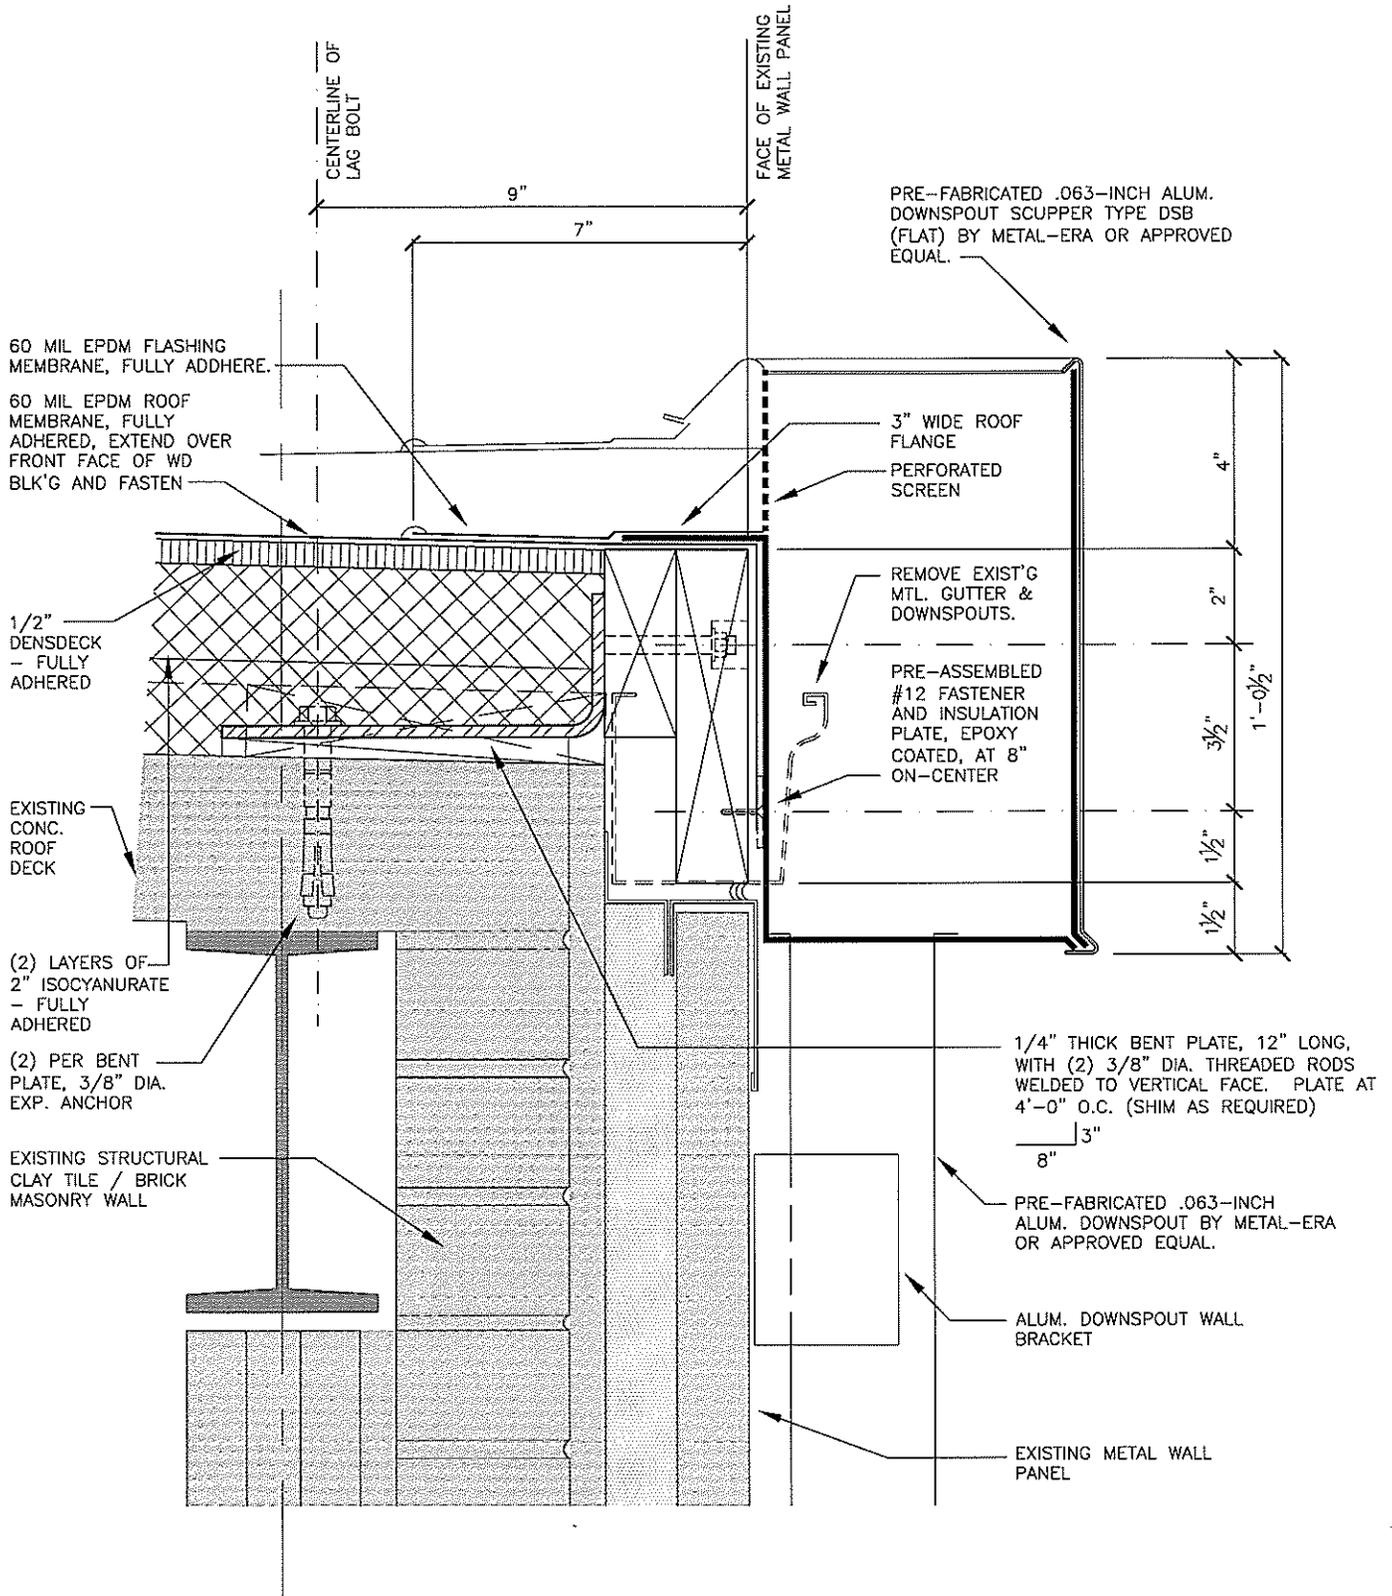

8 DOWNSPOUT SCUPPER
R5 3"=1'-0"

AD-2c

DATE: 08/08/2014
 PROJECT: B887-10438
 SHEET NUMBER: 848
 DRAWING NUMBER: 5880
 SHEET NUMBER:

REVISIONS:
 07/09/2014

MILWAUKEE COUNTY DEPARTMENT OF TRANSPORTATION AND PUBLIC WORKS
 CITY COMPLE: 1711 W. WISCONSIN ST. 2ND FLOOR, MILWAUKEE, WI 53233



MILWAUKEE COUNTY HEALTH & HUMAN SERVICES
 ROOF REPLACEMENT
 Marcia P. Coggs Building