

P487-15645
P488-15646
P489-15647

ADDENDUM NUMBER: Addendum - Three

PROJECT TITLE:

MCGOVERN PARK

Restroom Facility and Detached Pavilion
Site Number: 699
Building Number: 1410
5400 North 51st. BLVD
Milwaukee, Wisconsin 53218
Project Number: P487-15645

KERN PARK

Restroom Facility with Attached Pavilion
Site Number: 691
Building Number: 1280
3614 North Humboldt BLVD.
Milwaukee, Wisconsin 53212
Project Number: P488-15646

DOCTORS PARK

Restroom Facility with Attached Pavilion
Site Number: 685
Building Number: 1040
1870 East Fox Lane
Bayside, Wisconsin 53217
Project Number: P489-15647

DATE OF ADDENDUM: February 24, 2016

This Addendum to the Contract Documents is issued to modify, explain or correct the original Documents, Dated JANUARY 27, 2016 and is hereby made part of the Contract Documents. Acknowledge receipt of this addendum in the space provided on the Bid Form, or bid maybe rejected.

SPECIFICATIONS

DOCUMENT 00 30 00 INFORMATION AVAILABLE TO BIDDERS

- Add Paragraph: 1.7 Plat of Survey
- (survey drawing locating corner of proposed restroom building)
 - (survey drawing locating corner of proposed pre-fabricate site shelter)
- McGovern Park
5400 North 51st BLVD
Milwaukee, Wisconsin 53218
- Add Paragraph 1.8 Plat of Survey
- (survey drawing locating corner of proposed restroom building with attached pavilion)
- Kern Park
3614 North Humboldt BLVD
Milwaukee, Wisconsin 53212
- Add paragraph: 1.9 Plat of Survey
- (survey drawing locating corner of proposed restroom building with attached pavilion)
- Doctors Park
1870 East Fox Lane
Bayside, Wisconsin 53217

Attached Drawings:

McGovern Park – Plat of Survey
Kern Park – Plat of Survey
Doctors Park – Plat of Survey

CONCRETE MONUMENT w/ BRASS
CAP MARKING THE NORTHWEST
CORNER OF THE NORTHEAST ¼
OF SECTION 35 T8N R21E



WEST LINE OF
THE NORTHEAST
¼ OF SECT 35
T8N R21E

721.92'
N 0°55'0" W



880.64'
N 0°55'0" W

516.86'
N 89°05'0" E

255.83'
N 89°05'0" E





SHEET NO. 1 of 1	PROJECT NO. P487-15645	PROJECT TITLE McGovern Park Pavilion 5400 N. 51st BLVD	SCALE 1"=60'	DRAWN BY JCR		MILWAUKEE COUNTY DEPARTMENT OF ADMINISTRATIVE SERVICES Architecture, Engineering & Environmental Services Division
	SITE NO. 699	BLDG. NO. 1410	DATE 2/10/18	CHECKED BY MB		
FILE NO.	CITY CAMPUS 8711 W. WELLS ST. SECOND FLOOR MILWAUKEE WI 53208					

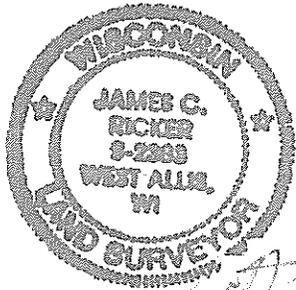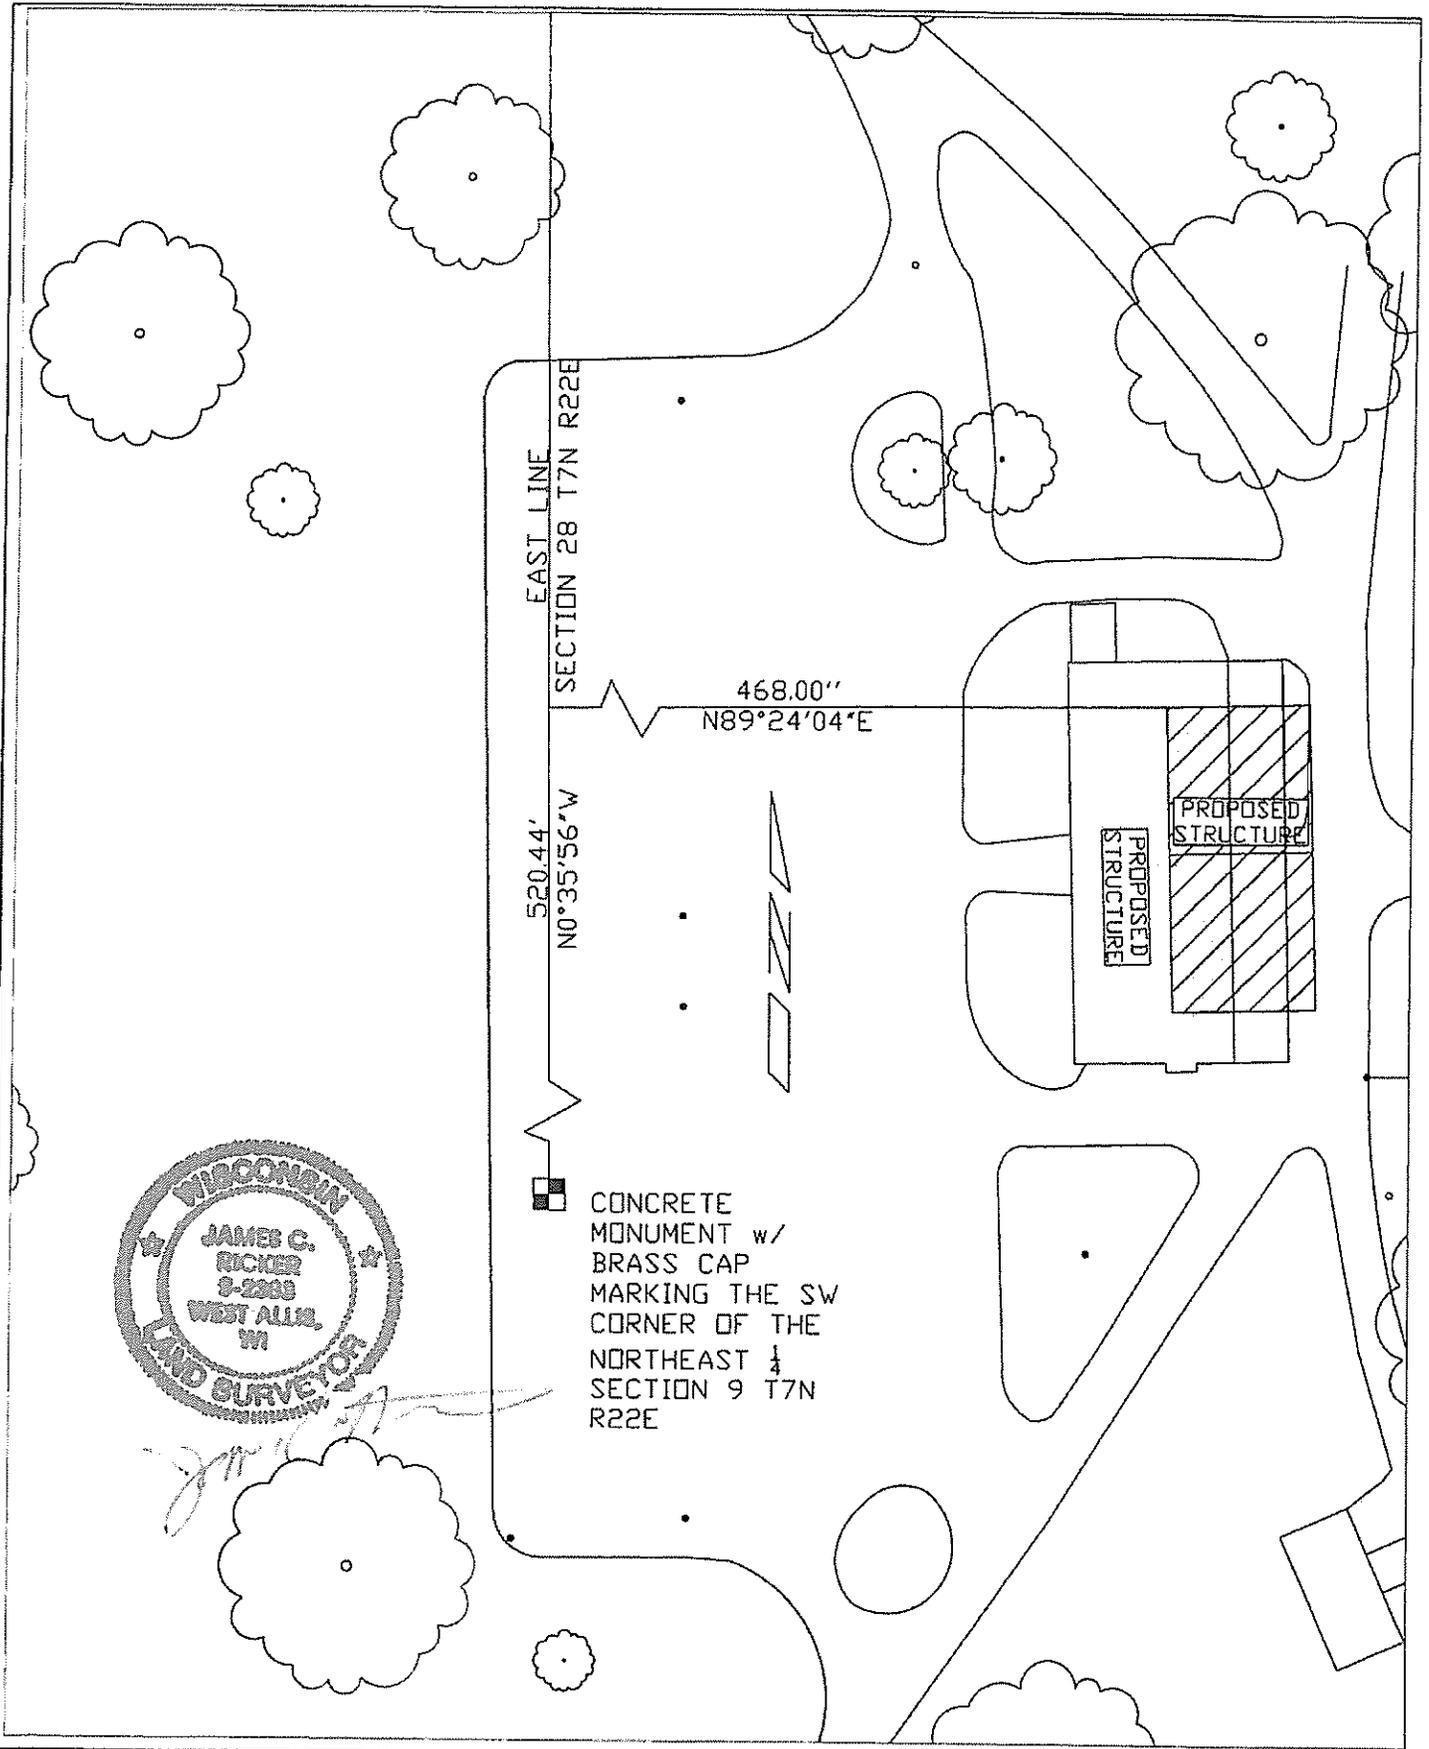


 CONCRETE
 MONUMENT w/
 BRASS CAP
 MARKING THE SW
 CORNER OF THE
 NORTHEAST $\frac{1}{4}$
 SECTION 9 T7N
 R22E

SHEET NO. 1 of 1	PROJECT NO. P488-15646	PROJECT TITLE Kern Park Pavilion 3614 N. Humboldt Blvd	SCALE 1"=30'	DRAWN BY JCR	
	DATE NO. 691	BKG. NO. 1280	SHEET DESCRIPTION Plat of Survey	DATE 2/12/16	
FILE NO.					

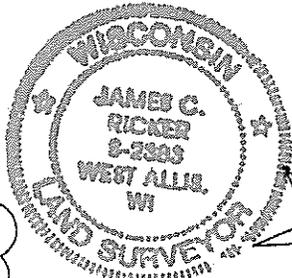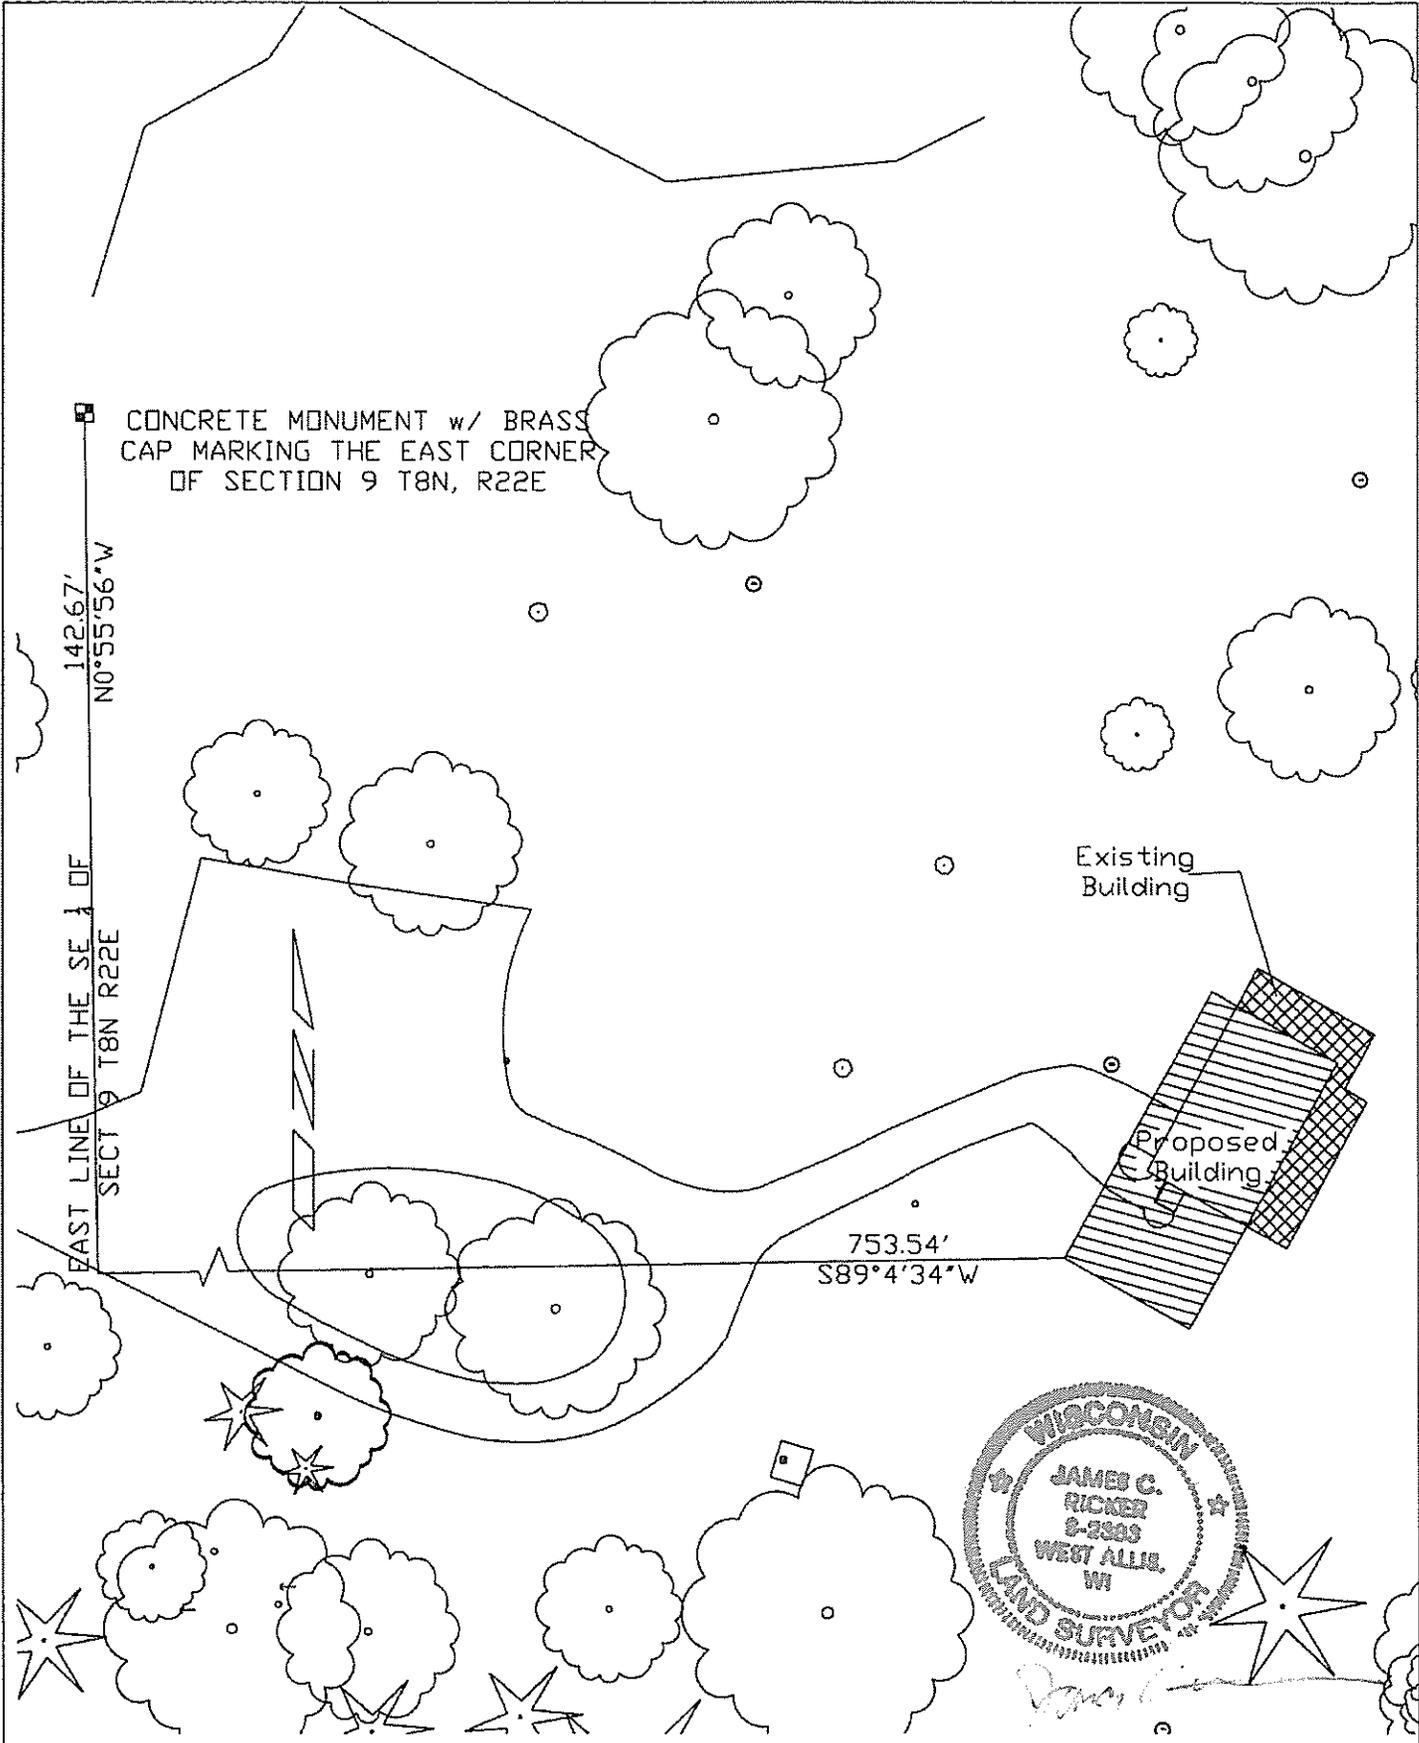

SHEET NO. 1 of 1	PROJECT NO. P489-15647	PROJECT TITLE Doctor's Park Pavilion 1870 E. Fox Lane	SCALE 1"=30'	DRAWN BY JCR		MILWAUKEE COUNTY DEPARTMENT OF ADMINISTRATIVE SERVICES Architecture, Engineering & Environmental Services Division CITY CAMPUS 8711 W. WELLS ST. SECOND FLOOR MILWAUKEE, WI 53208
	DATE 2/9/16	CHECKED BY MB				
FILE NO.	885	1040	SHEET DESCRIPTION Plat of Survey			