

ADDENDUM NUMBER 2

Oak Leaf Trail Phase 4 – Hampton Avenue to Mill Road

Notice Number: 6963

Date of Addendum: March 4, 2015

This Addendum to the Contract Documents is issued to modify, explain or correct the original documents, dated September 12, 2014, and is hereby made part of the Contract Documents. Acknowledge receipt of this Addendum in the space provided on the Bid Form, or bid may be rejected.

BIDDING DOCUMENTS

Project Manual – Document 00410 – Bid Form

1. Delete Bid Item 10 – Removal of Railroad Ties, Both Rails and Appurtenances (work will be completed by others)
2. Bid Item 23 – remove reference to “lower layer” and replace with “upper layer.”
3. Replace Schedule of Prices sheet 00410-2.9 with attached sheets 00410-2.9 Rev. Add. No. 2 and 00410-2.10 Rev. Add. No. 2.

CONTRACT SPECIFICATIONS

Section 02211 – Grading and Site Clearing

1. Delete Articles 1.4.I and 3.4 regarding Removal of Railroad Ties, Both Rails and Appurtenances. The railroad ties, both rails and appurtenance will be removed by others prior to construction.

Section 02740 – Asphaltic Concrete Paving

1. Articles 3.8 – Permanent Signing. Item 3.8.B:
 - i) Change number of the total Oak Leaf Trail to nineteen (19) by adding four (4) Oak Leaf Trail signs with arrow pointing right.
 - ii) Correct reference “per F below” to “per G below.”
 - iii) Add the following way finding signage. Way finding signage details attached to the addendum:
 - Two (2) Milwaukee River Pkwy (1 with arrow left and 1 with arrow right)
 - Two (2) Silver Spring Dr. (1 with arrow left and 1 with arrow right)
 - One (1) Mill Rd. (with arrow right)
 - One (1) Sidney Pl. (with arrow left)
 - Two (2) Hampton Ave. (no arrow)
 - Two (2) Lydell Ave. (no arrow)
 - iv) Payment for the additional signage identified in this addendum shall be included in Bid Item 33 – Install permanent trail, warning and regulatory signage.

CONSTRUCTION DRAWINGS

Project Construction Drawings

1. Install way finding signage at cross streets (Hampton Avenue, Lydell Avenue), ramps (Milwaukee River Pkwy, Silver Spring Drive) and at the end of the trail improvements (Mill Road and Sidney Place) at location designated by Owner.

2. Sheet 44 of 56 (C-5): Correct the section reference on Detail C to indicate section H-H per attached revised plan sheet.
3. Provide Deterrent 6' High Chain Link Fence at both ends of each Bridge A and Bridge B shown on the attached map. The two bridges are located near Station 144+22.56 at the end of the trail improvements. The entire width of each bridge approach shall be barricaded using 6' chain link fence. Run chain link fence a minimum 10' beyond the width of the bridge down each side of the railroad embankment. Payment for Deterrent 6' High Chain Link Fence will be by the Lump Sum for each bridge.

Attachments:

1. Schedule of prices sheets 00410-2.9 Rev. Add. No. 2 and 00410-2.10 Rev. Add. No. 2.
2. Details for Way Finding Signage
3. Revised plan sheet 44 of 56 (C-5)
4. Bridge A and Bridge B location map

End of Addendum No. 2

STATE PROJECT ID 2984-20-72
PROJECT NO. P131-12605
SCHEDULE OF PRICES
FOR: Oak Leaf Trail (Phase 4)
Hampton Avenue to Mill Road
Milwaukee & Glendale, Wisconsin

**Note: Bidder must state prices in words and figures and sign proposal.
Furnish and install each item as specified in contract documents.**

Item No.	Approx. Quantities	Items With Unit Bid Price Written in Words	Unit Price in Figures	Total Amount of Bid
65	182 Lineal Feet	Timber Planking		

		Per Lineal Foot		
66	15 Each	Type S Anchors		

		Per Each		
67	457 Square Yard	Geotextile fabric		

		Per Square Yard		
B-40-956 (Green Bay Avenue Bridge)				
68	1 Lump Sum	Selective Demolition		

		Per Lump Sum		
69	182 Lineal Feet	Timber Planking		

		Per Lineal Foot		
70	12 Each	Type S Anchors		

		Per Each		
71	290 Square Yard	Geotextile fabric		

		Per Square Yard		
72	1 Lump Sum	Bridge A - Deterrent 6.0 ft High Fence Chain Link at Each Approach		

		Per Lump Sum		

STATE PROJECT ID 2984-20-72
PROJECT NO. P131-12605
SCHEDULE OF PRICES
FOR: Oak Leaf Trail (Phase 4)
Hampton Avenue to Mill Road
Milwaukee & Glendale, Wisconsin

**Note: Bidder must state prices in words and figures and sign proposal.
Furnish and install each item as specified in contract documents.**




Item No.	Approx. Quantities	Items With Unit Bid Price Written in Words	Unit Price in Figures	Total Amount of Bid
73	1 Lump Sum	Bridge B - Deterrent 6.0 ft High Fence Chain Link at Each Approach <hr style="width: 50%; margin-left: 0;"/> Per Lump Sum		

BASE BID

Total amount for items one (1) through Seventy-three (73) inclusive.

	Dollars	\$	
(In words)			(In figures)


NOTE: The Contract will be awarded on the Basis of the Base Bid alone or a combination of the Base Bid plus the Alternative Bid (if applicable), whichever would be most advantageous to Milwaukee County.

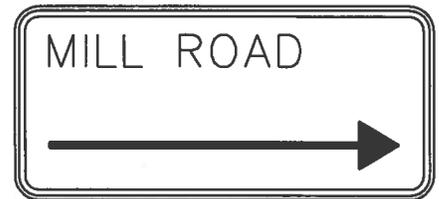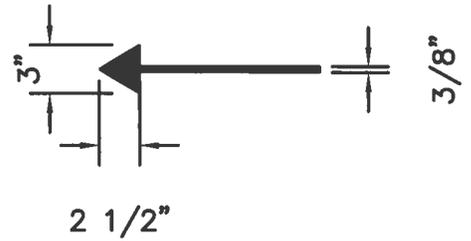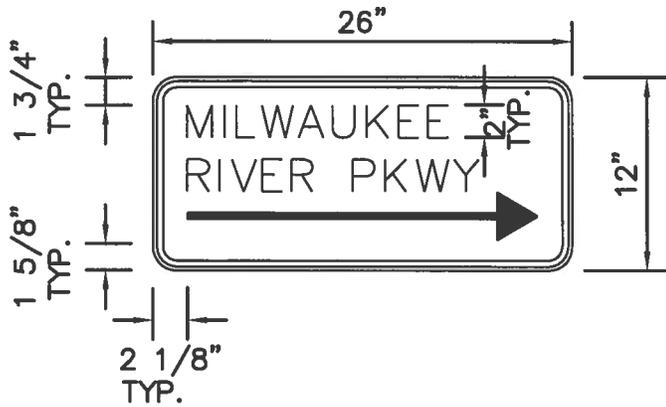

- NOTES: 1. PROVIDE 2 SIGNS FOR LYDELL, HAMPTON, SILVER SPRING AND MILWAUKEE RIVER PKWY. INDIVIDUAL SILVER SPRING AND MILWAUKEE RIVER PKWY SIGNS SHALL HAVE ARROW POINTING OPPOSITE DIRECTION.
2. CENTER TEXT FOR HAMPTON AND LYDELL SIGNS

3. SIGN LETTERS (2" HT.) ARE WHITE; SIGN FACE IS GREEN. BORDER IS WHITE. BORDER IS 3/8" THICK AND 1/4" FROM SIGN EDGE.
4. SIGN POST IS 4"x 4" PRESSURE TREATED LUMBER.
5. PITCH TOP OF SIGN POST AT 2% SLOPE AWAY FROM SIGN.
6. ALL SIGNS ARE ALUMINUM, AND SHALL COMPLY WITH SECTION 637, SIGNING, WDOT STANDARD SPECIFICATION FOR ROAD AND BRIDGE CONSTRUCTION.
7. SIGN IN TYPE II- TYPE H REFLECTIVE- REFERENCE WIS. DOT STANDARD SPECIFICATION FOR ROAD AND BRIDGE CONSTRUCTION LATEST EDITION.

13'-0"

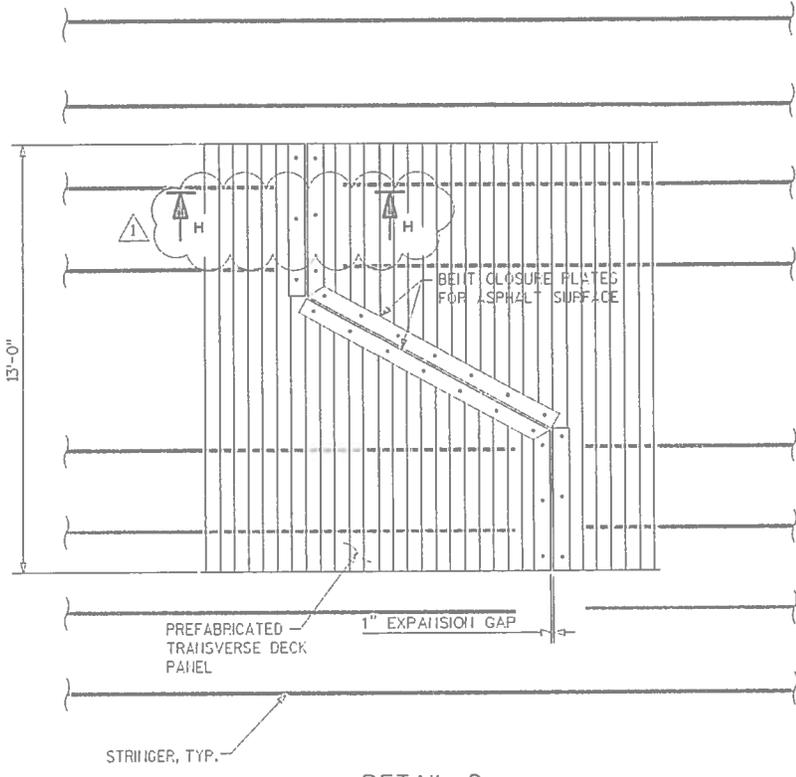


DETAIL C

NOTE
- FOR SECTION G-G (AND H-H, SEE SHEET C-4)

- BILL OF BARS

MARK	COATED	NO. REQ'D	LENGTH	BAR SERIES	BENT	LOCATION
A401		140	2'-1"		X	ABUTMENT BACKWALLS - DOWELS
A402		4	8'-6"			ABUTMENT BACKWALLS - HORIZONTAL
A403		4	12'-6"			ABUTMENT BACKWALLS - HORIZONTAL
A404		4	14'-6"			ABUTMENT BACKWALLS - HORIZONTAL
A405		8	2'-0"		X	ABUTMENT BACKWALLS - CORNERS

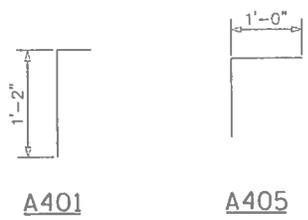

DATE:	1-23-15	REVISION DESCRIPTION:	CORRECTED SECTION CUT
BY:			KGW

One Honey Creek Corporate Center
125 South 4th Street,
Suite 400
Milwaukee, WI 53214-1470
414/259-1900
414/259-0037 fax
www.graef-usa.com



MILWAUKEE COUNTY DEPARTMENT OF
ADMINISTRATIVE SERVICES
Architecture, Engineering &
Environmental Services Section
CITY CAMPUS 2711 W. WELLS ST. SECOND FLOOR MILWAUKEE, WI 53208




SHEET NO.	44 OF 56	PROJECT NO.	P131-11625
FILE NO.	C-5	SITE NO.	694
		BUILDING NO.	2984-02-72
		PROJECT TITLE:	OAK LEAF TRAIL PHASE 4
		SHEET DESCRIPTION:	MILWAUKEE RIVER SECTIONS AND DETAILS 2
		SCALE:	NTS
		DATE:	9-12-14
		DRAWN BY:	RBH
		CHECKED BY:	KGW



MILWAUKEE COUNTY INTERACTIVE MAPPING SERVICE

Legend

- Tax Parcels
- Plat of Survey
- FORECLOSURE
- Subdivision Docs
- Condo Docs
- CSM Docs
- 2013 ACUPLUS
- Red: Band_1
- Green: Band_2
- Blue: Band_3
- Structure

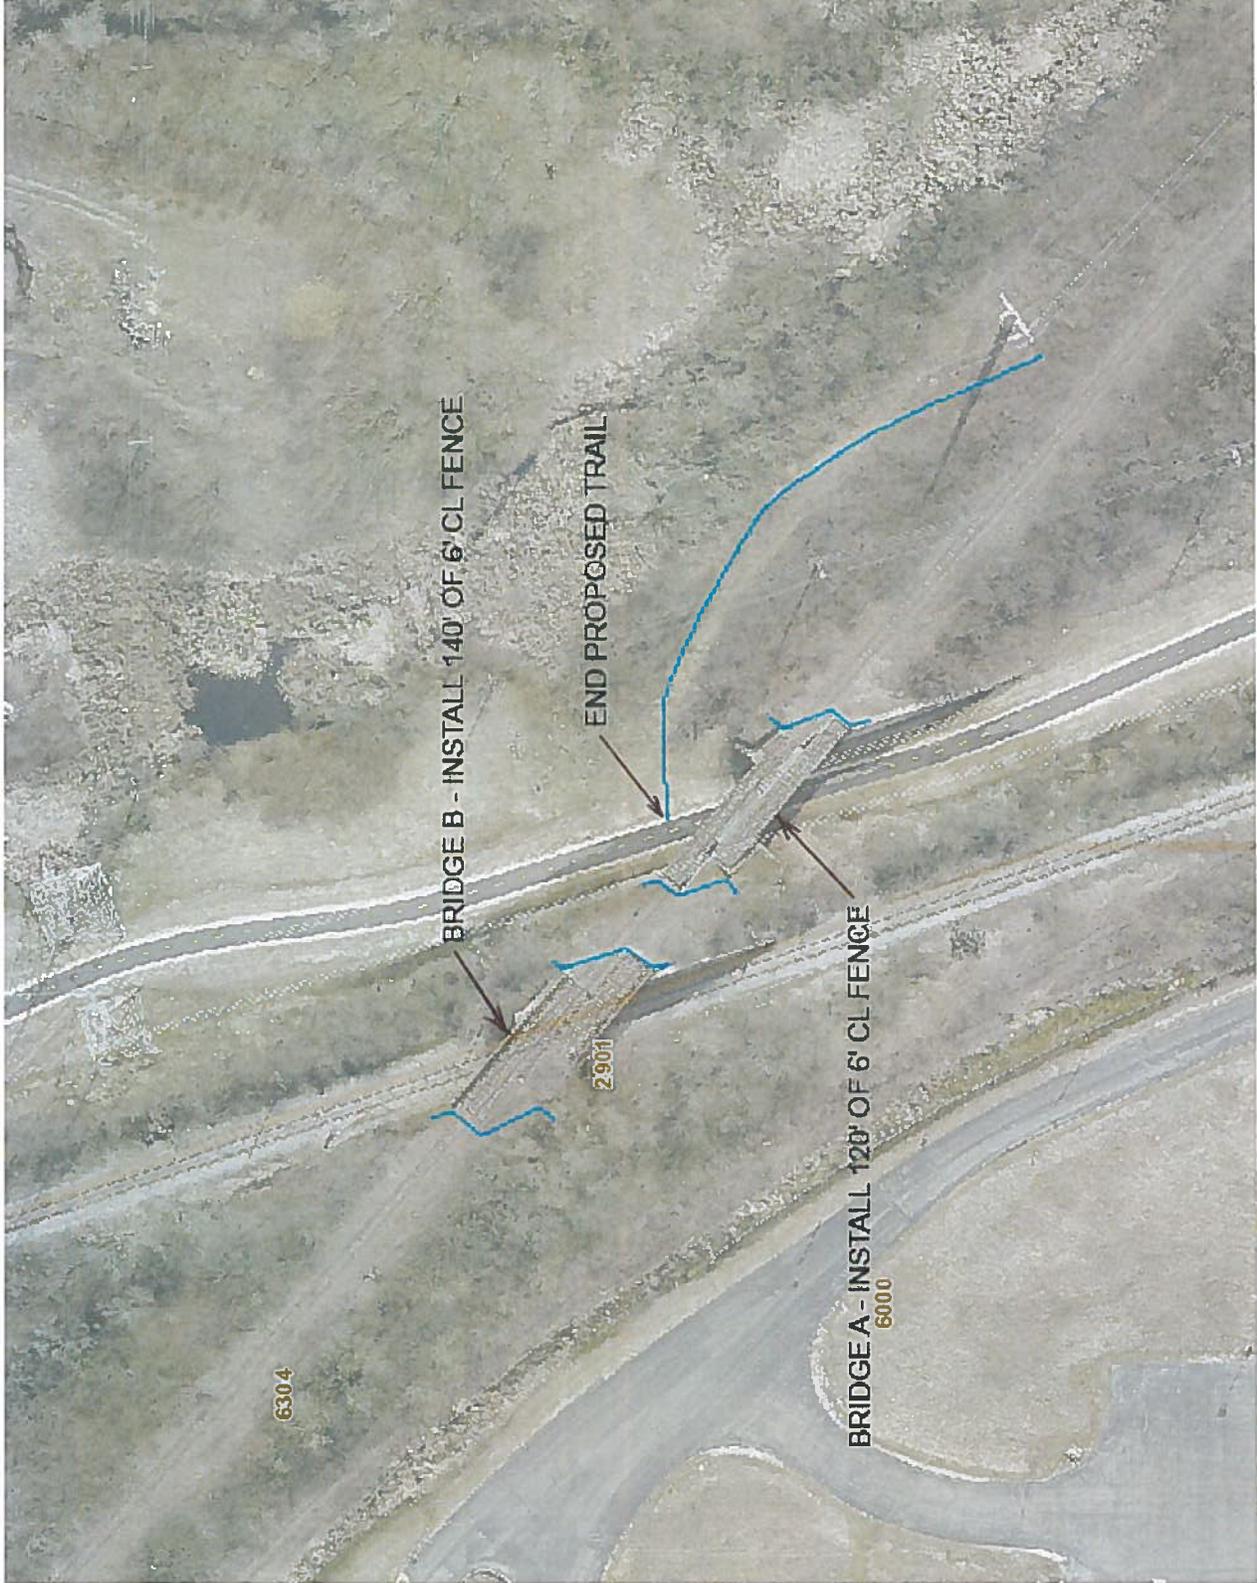

1:1,089



182 0 91 182 Feet

NAD_1927_StatePlane_Wisconsin_South_FIPS_4803
© MCAMLIS

THIS MAP IS NOT TO BE USED FOR NAVIGATION

DISCLAIMER: This map is a user generated static output from the Milwaukee County Land Information Office Interactive Mapping Service website. The contents herein are for reference purposes only and may or may not be accurate, current or otherwise reliable. No liability is assumed for the data delineated herein either expressed or implied by Milwaukee County or its employees.

Notes
ADDENDUM NO. 2
P131-12605
2984-20-72