











 



 


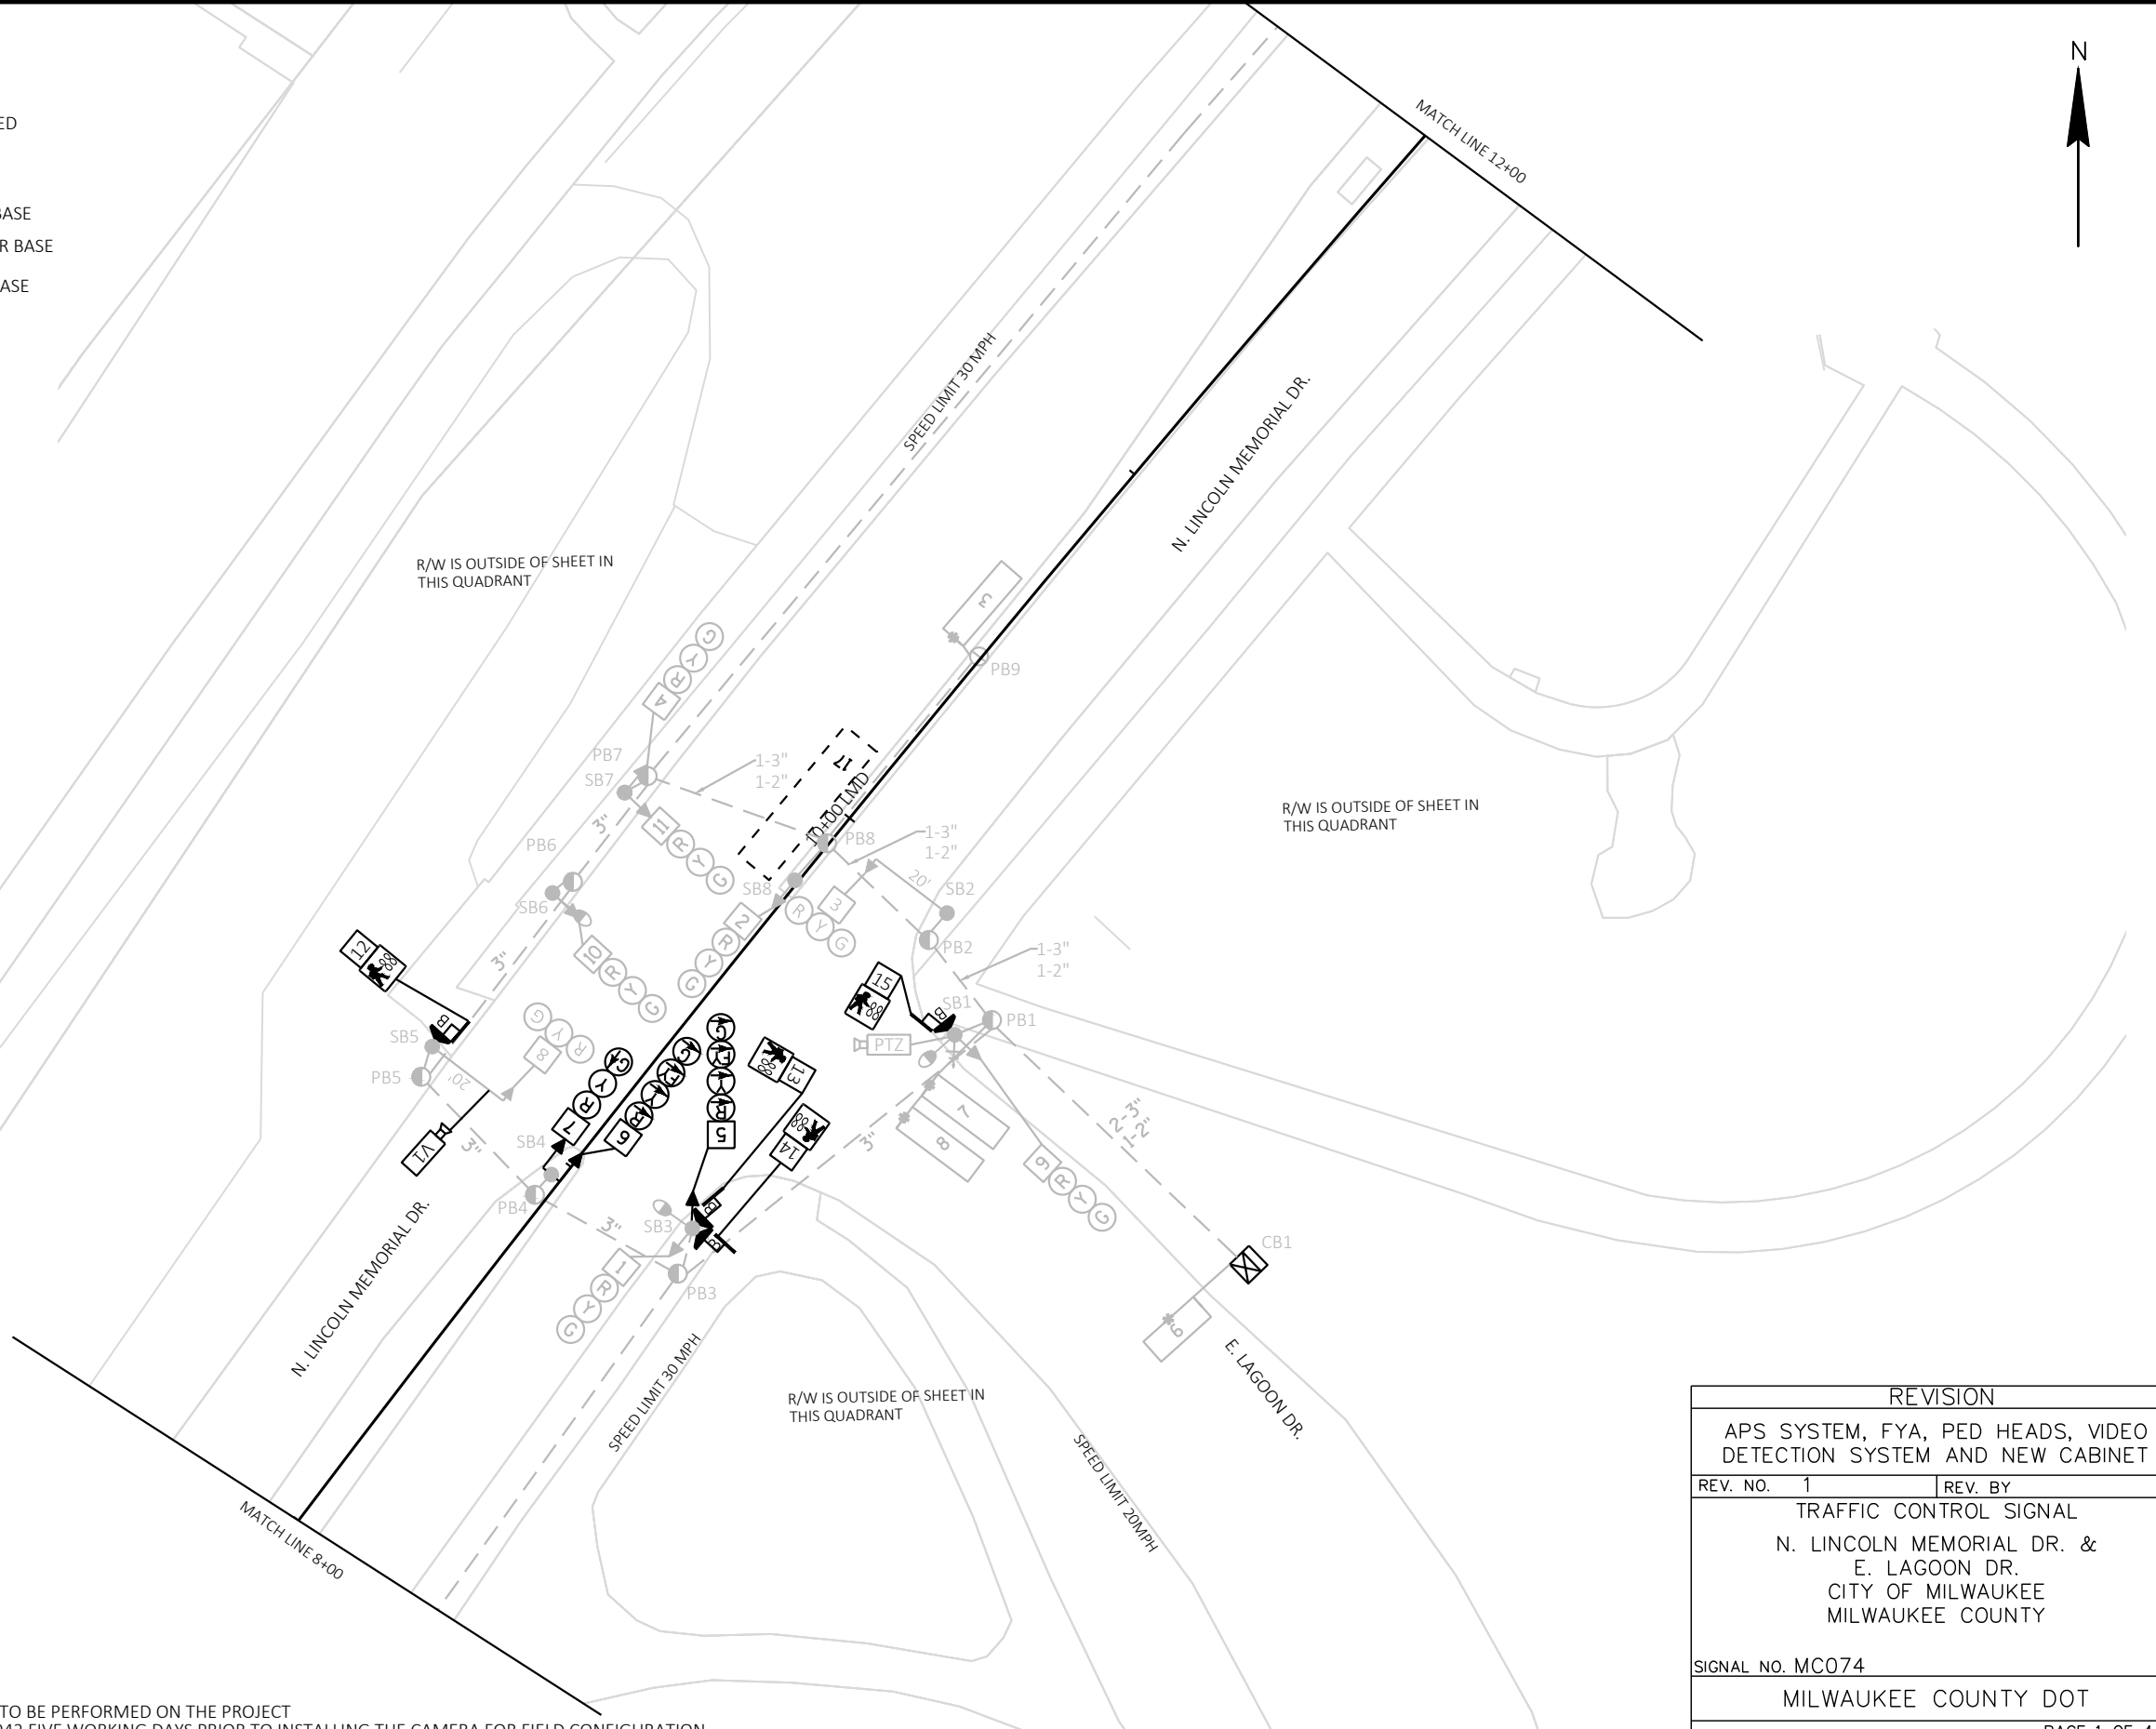
 
 
 
 









LEGEND

-  CONTROL CABINET
-  NONMETALLIC CONDUIT 2", UNLESS OTHERWISE NOTED
-  SB# ● PROPOSED CONCRETE SIGNAL BASE
-  SB# ● EXISTING CONCRETE SIGNAL BASE TO BE REUSED
-  SIGNAL HEAD, TRAFFIC SIGNAL STANDARD, PEDESTAL BASE
-  SIGNAL HEAD, LUMINAIRE, POLE TYPE 4, TRANSFORMER BASE
-  (XX) SIGNAL HEAD, TRAFFIC SIGNAL POLE, TRANSFORMER BASE
-  (XX) MONOTUBE BASE, POLE, 15'-30' ARM
-  (XX) MONOTUBE BASE, POLE, 35'-45' ARM
-  (XX) MONOTUBE BASE, POLE, 35'-55' ARM
-  PULL BOX, 24" X 42"
-  PULL BOX, 24" X 36"
-  PEDESTRIAN HEAD
-  APS PUSH BUTTON
-  LOOP DETECTOR IN 1" NONMETALLIC CONDUIT
-  VIDEO DETECTION AREA
-  LUMINAIRE
-  ANTENNA
-  V2I



LEGEND CONTINUED







 
 





 

 
 
 

-  EVP DETECTOR HEAD
-  FE# FISHEYE DETECTION CAMERA
-  CAM VIDEO DETECTION CAMERA
-  (XX) TRAFFIC SIGNAL HEAD NUMBER - 12" INDICATIONS
-  (R) RED ARROW/CIRCULAR INDICATOR
-  (Y) YELLOW ARROW/CIRCULAR INDICATOR
-  (F) FLASHING YELLOW ARROW INDICATOR
-  (G) GREEN ARROW/CIRCULAR INDICATOR
-  (88) DON'T WALK INDICATOR 16"
-  (W) WALK INDICATOR 16"
-  (R) RADAR DETECTOR

NOTES:

 
 
 
 







- GRAYSHADE REPRESENTS EXISTING
- INSTALL NEW CABINET ON EXISTING CABINET BASE
- UNDERGROUND UTILITIES NOT SHOWN ON PLAN AS NO EXCAVATION IS TO BE PERFORMED ON THE PROJECT
- NOTIFY THE MCDOT TRAFFIC ENGINEER, DANIEL MURPHY AT 414-257-5942 FIVE WORKING DAYS PRIOR TO INSTALLING THE CAMERA FOR FIELD CONFIGURATION

REVISION	
APS SYSTEM, FYA, PED HEADS, VIDEO DETECTION SYSTEM AND NEW CABINET	
REV. NO. 1	REV. BY
TRAFFIC CONTROL SIGNAL N. LINCOLN MEMORIAL DR. & E. LAGOON DR. CITY OF MILWAUKEE MILWAUKEE COUNTY	
SIGNAL NO. MC074	
MILWAUKEE COUNTY DOT	
PAGE 1 OF 4	

LEGEND

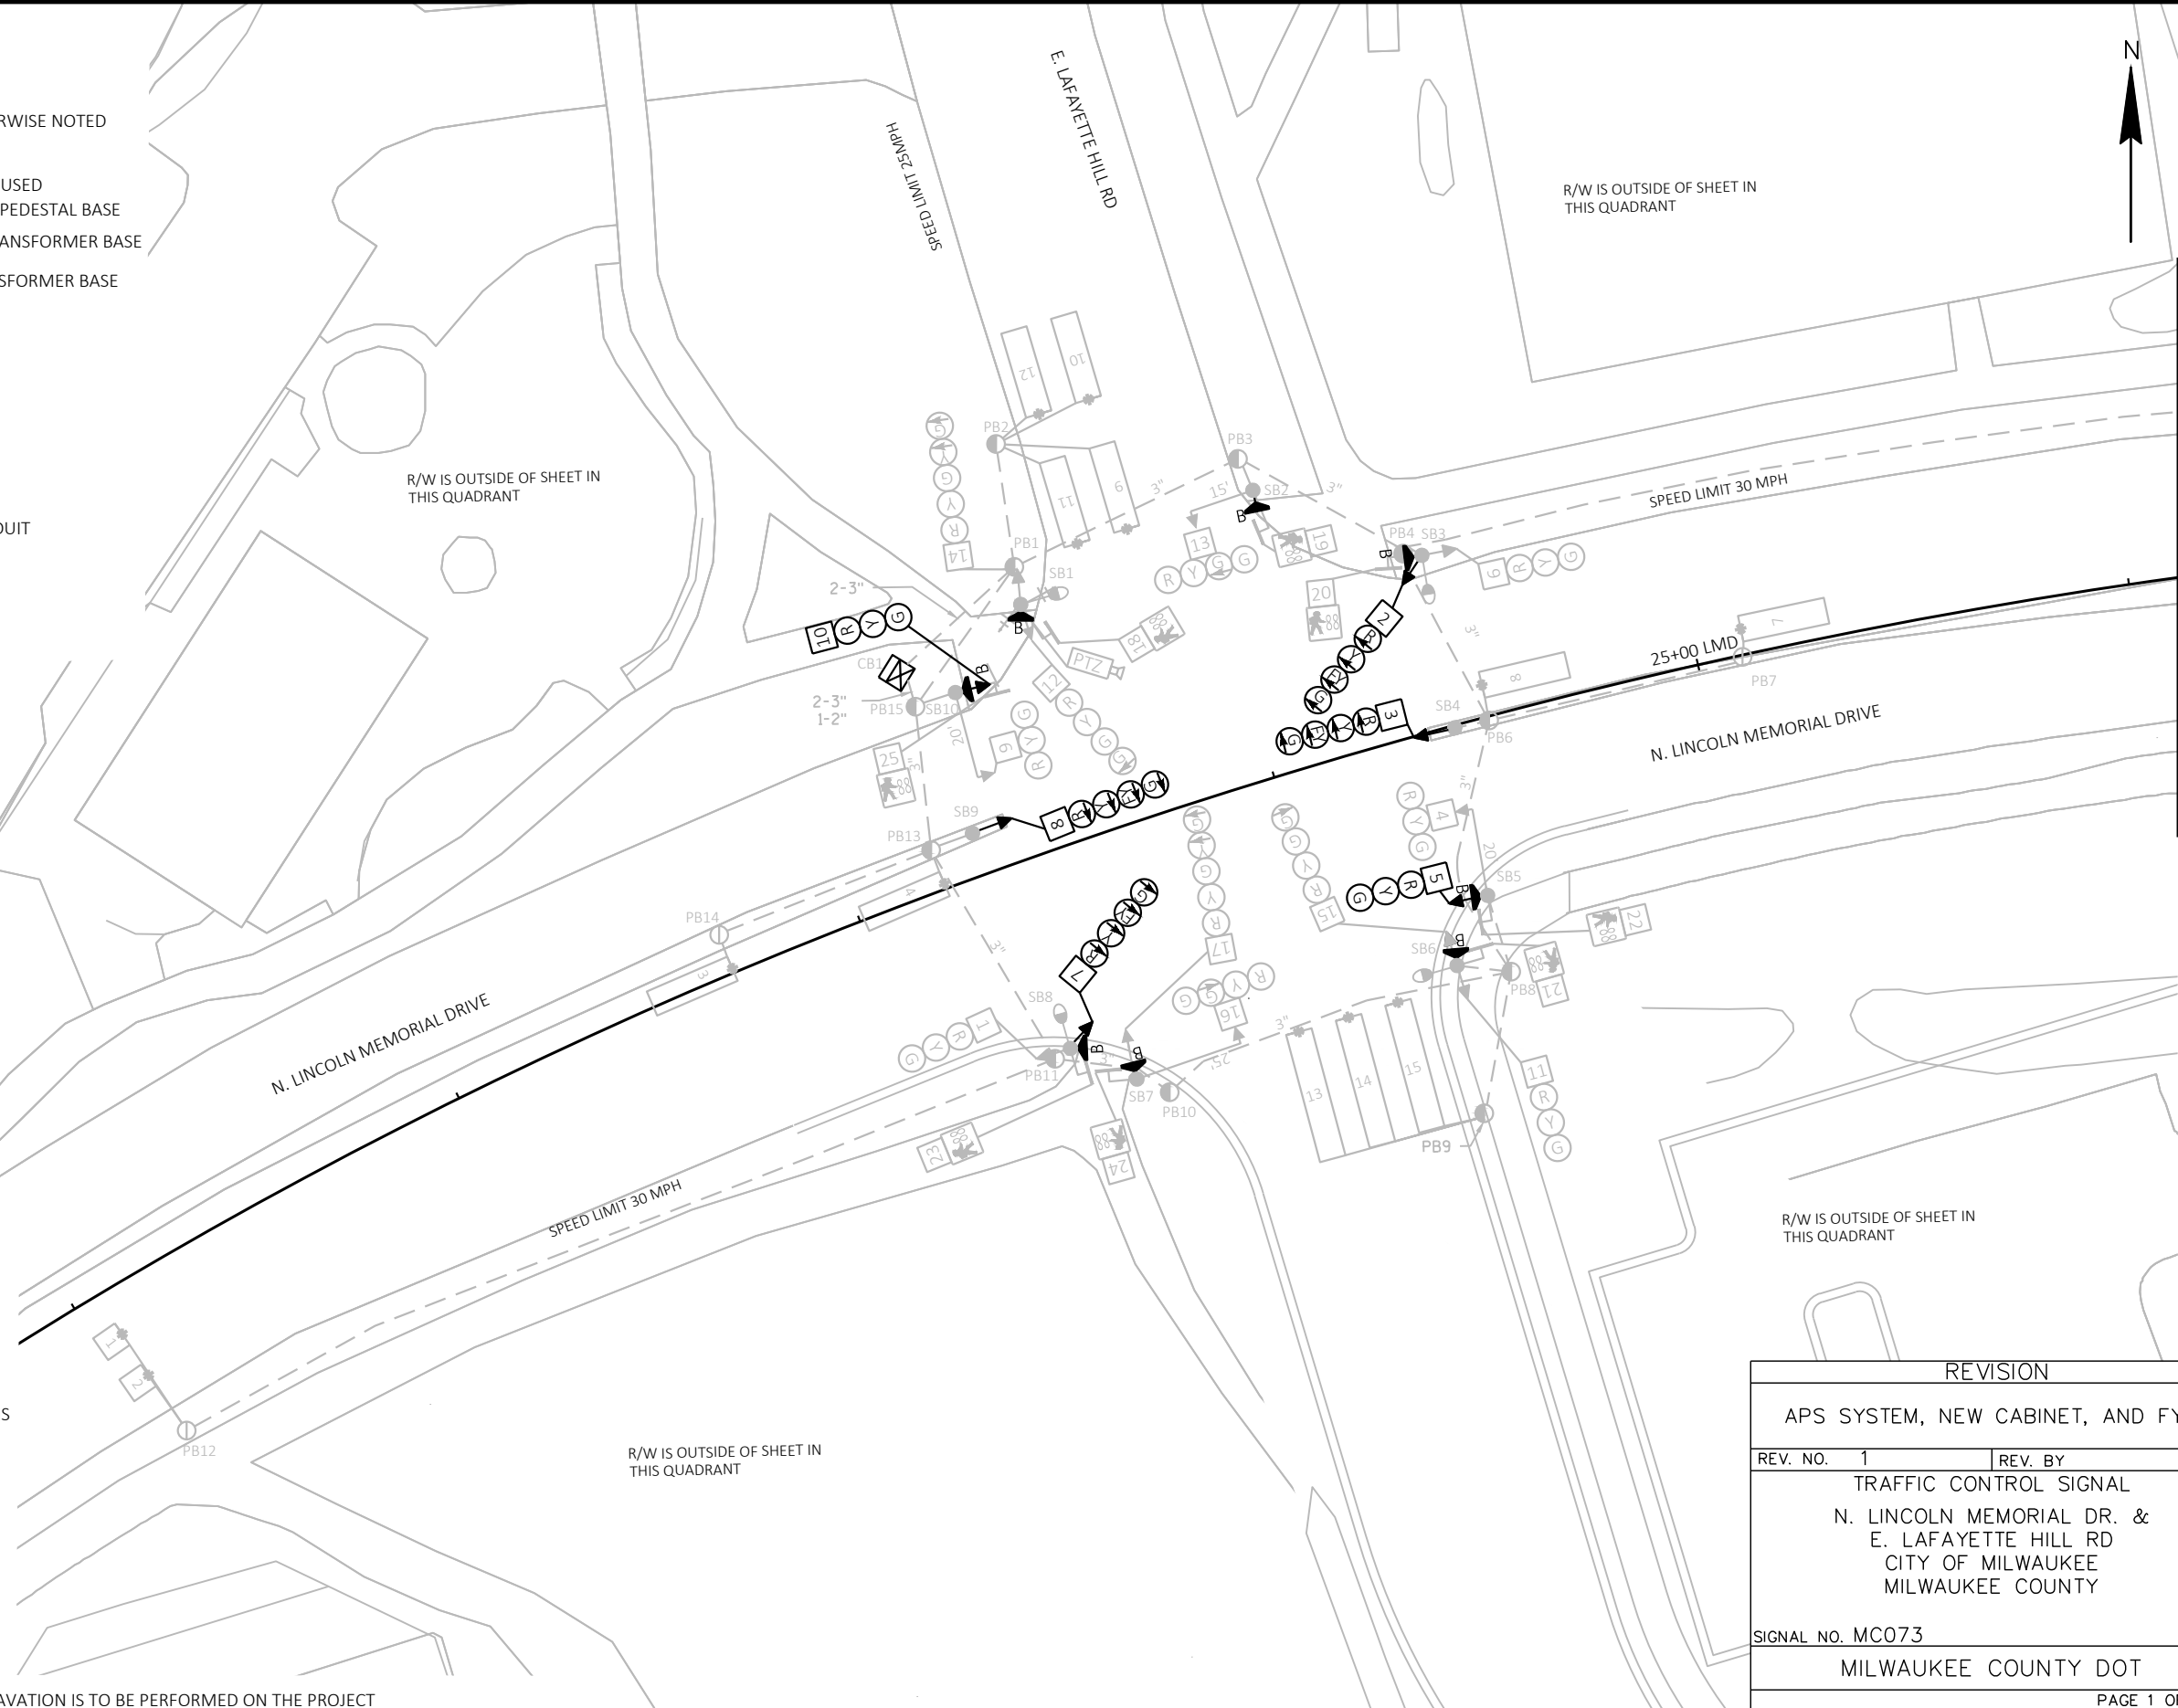
-  CONTROL CABINET
-  NONMETALLIC CONDUIT 2", UNLESS OTHERWISE NOTED
-  SB# ● PROPOSED CONCRETE SIGNAL BASE
-  SB# ● EXISTING CONCRETE SIGNAL BASE TO BE REUSED
-  SIGNAL HEAD, TRAFFIC SIGNAL STANDARD, PEDESTAL BASE
-  SIGNAL HEAD, LUMINAIRE, POLE TYPE 4, TRANSFORMER BASE
-  (XX) SIGNAL HEAD, TRAFFIC SIGNAL POLE, TRANSFORMER BASE
-  (XX) MONOTUBE BASE, POLE, 15'-30' ARM
-  (XX) MONOTUBE BASE, POLE, 35'-45' ARM
-  (XX) MONOTUBE BASE, POLE, 35'-55' ARM
-  PULL BOX, 24" X 42"
-  PULL BOX, 24" X 36"
-  PEDESTRIAN HEAD
-  APS PUSH BUTTON
-  LOOP DETECTOR IN 1" NONMETALLIC CONDUIT
-  VIDEO DETECTION AREA
-  LUMINAIRE
-  ANTENNA
-  V2I

LEGEND CONTINUED

-  EVP DETECTOR HEAD
-  FE# FISHEYE DETECTION CAMERA
-  CAM VIDEO DETECTION CAMERA
-  XX TRAFFIC SIGNAL HEAD NUMBER - 12" INDICATIONS
-  R RED ARROW/CIRCULAR INDICATOR
-  Y YELLOW ARROW/CIRCULAR INDICATOR
-  F FLASHING YELLOW ARROW INDICATOR
-  G GREEN ARROW/CIRCULAR INDICATOR
-  88 DON'T WALK INDICATOR 16"
-  W WALK INDICATOR 16"
-  R RADAR DETECTOR












 





 

NOTES:

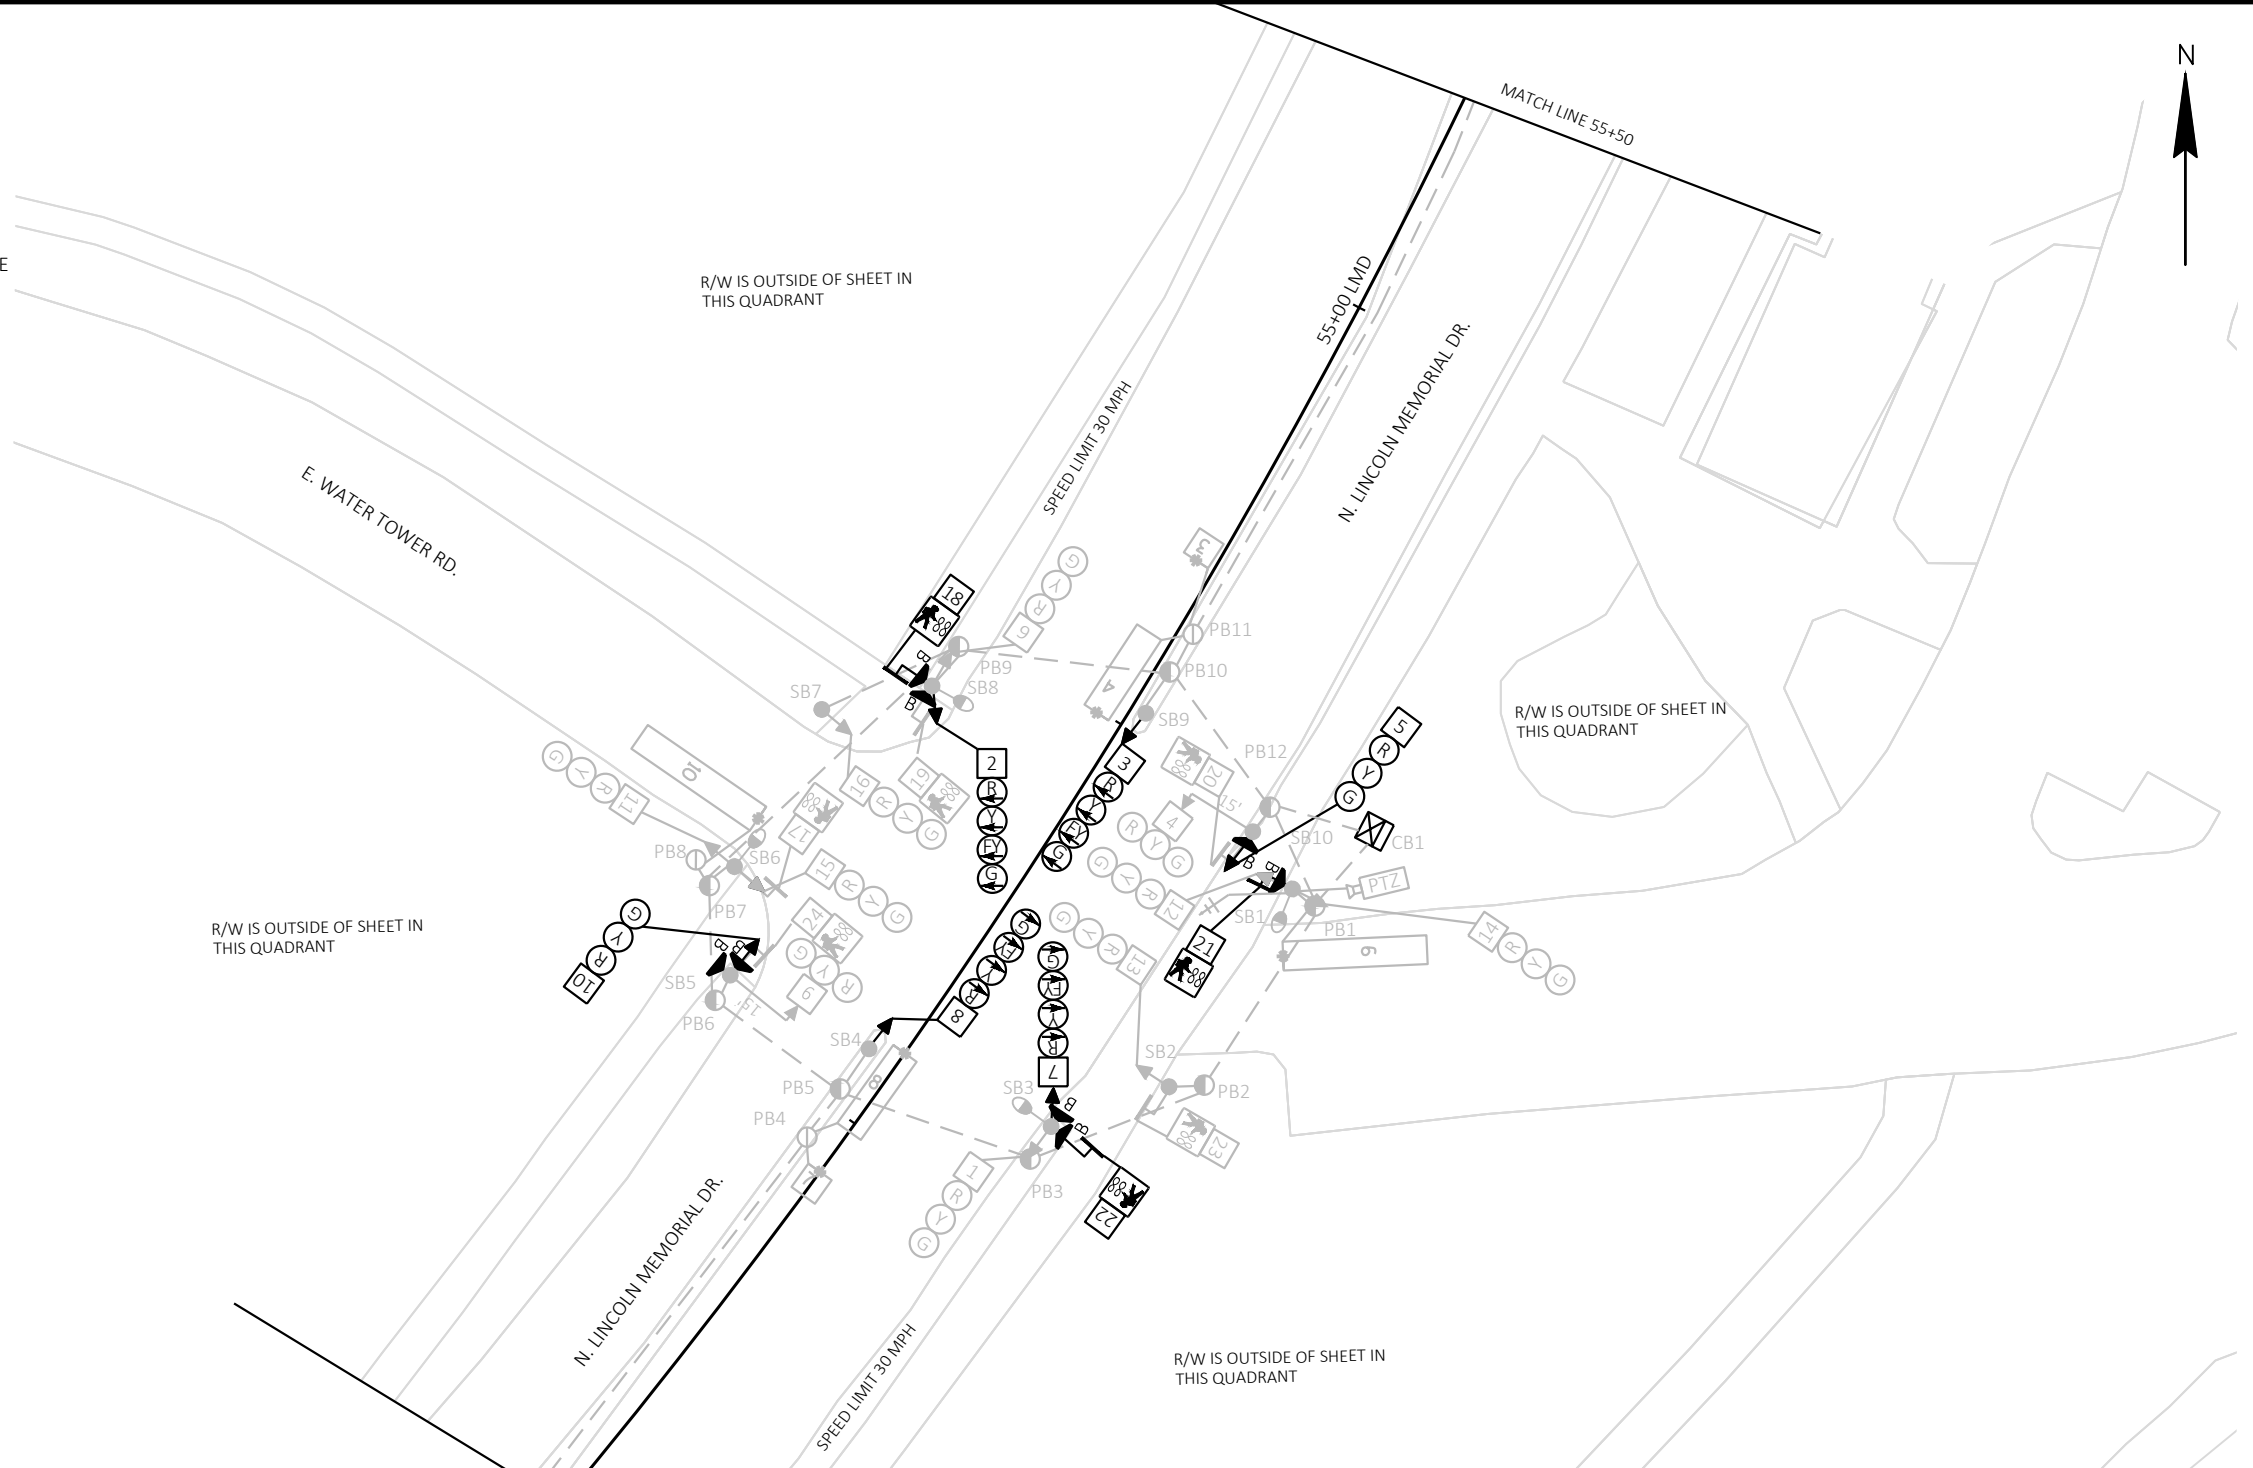
- GRAYSHADE REPRESENTS EXISTING
- INSTALL NEW SIGNAL CABINET ON IN EXISTING BASE
- UNDERGROUND UTILITIES NOT SHOWN ON PLAN AS NO EXCAVATION IS TO BE PERFORMED ON THE PROJECT




 







 

REVISION	
APS SYSTEM, NEW CABINET, AND FYA	
REV. NO. 1	REV. BY
TRAFFIC CONTROL SIGNAL N. LINCOLN MEMORIAL DR. & E. LAFAYETTE HILL RD CITY OF MILWAUKEE MILWAUKEE COUNTY	
SIGNAL NO. MC073	
MILWAUKEE COUNTY DOT	
PAGE 1 OF 4	

LEGEND

-  CONTROL CABINET
-  NONMETALLIC CONDUIT 2", UNLESS OTHERWISE NOTED
-  SB# ● PROPOSED CONCRETE SIGNAL BASE
-  SB# ● EXISTING CONCRETE SIGNAL BASE TO BE REUSED
-  SIGNAL HEAD, TRAFFIC SIGNAL STANDARD, PEDESTAL BASE
-  SIGNAL HEAD, LUMINAIRE, POLE TYPE 4, TRANSFORMER BASE
-  (XX) SIGNAL HEAD, TRAFFIC SIGNAL POLE, TRANSFORMER BASE
-  (XX) MONOTUBE BASE, POLE, 15'-30' ARM
-  (XX) MONOTUBE BASE, POLE, 35'-45' ARM
-  (XX) MONOTUBE BASE, POLE, 35'-55' ARM
-  PULL BOX, 24" X 42"
-  PULL BOX, 24" X 36"
-  PEDESTRIAN HEAD
-  APS PUSH BUTTON
-  LOOP DETECTOR IN 1" NONMETALLIC CONDUIT
-  VIDEO DETECTION AREA
-  LUMINAIRE
-  ANTENNA
-  V2I



LEGEND CONTINUED

-  EVP DETECTOR HEAD
-  FE# FISHEYE DETECTION CAMERA
-  CAM VIDEO DETECTION CAMERA
-  XX TRAFFIC SIGNAL HEAD NUMBER - 12" INDICATIONS
-  R RED ARROW/CIRCULAR INDICATOR
-  Y YELLOW ARROW/CIRCULAR INDICATOR
-  F FLASHING YELLOW ARROW INDICATOR
-  G GREEN ARROW/CIRCULAR INDICATOR
-  88 DON'T WALK INDICATOR 16"
-  88 WALK INDICATOR 16"
-  RADAR DETECTOR

NOTES:

- GRAYSHADE REPRESENTS EXISTING
- INSTALL NEW CABINET ON EXISTING BASE
- UNDERGROUND UTILITIES NOT SHOWN ON PLAN AS NO EXCAVATION IS TO BE PERFORMED ON THE PROJECT

REVISION	
APS SYSTEM, FYA, PED HEADS AND NEW CABINET	
REV. NO. 1	REV. BY
TRAFFIC CONTROL SIGNAL N. LINCOLN MEMORIAL DR. & E. WATER TOWER RD. CITY OF MILWAUKEE MILWAUKEE COUNTY	
SIGNAL NO. MC063	
MILWAUKEE COUNTY DOT	
PAGE 1 OF 4	