

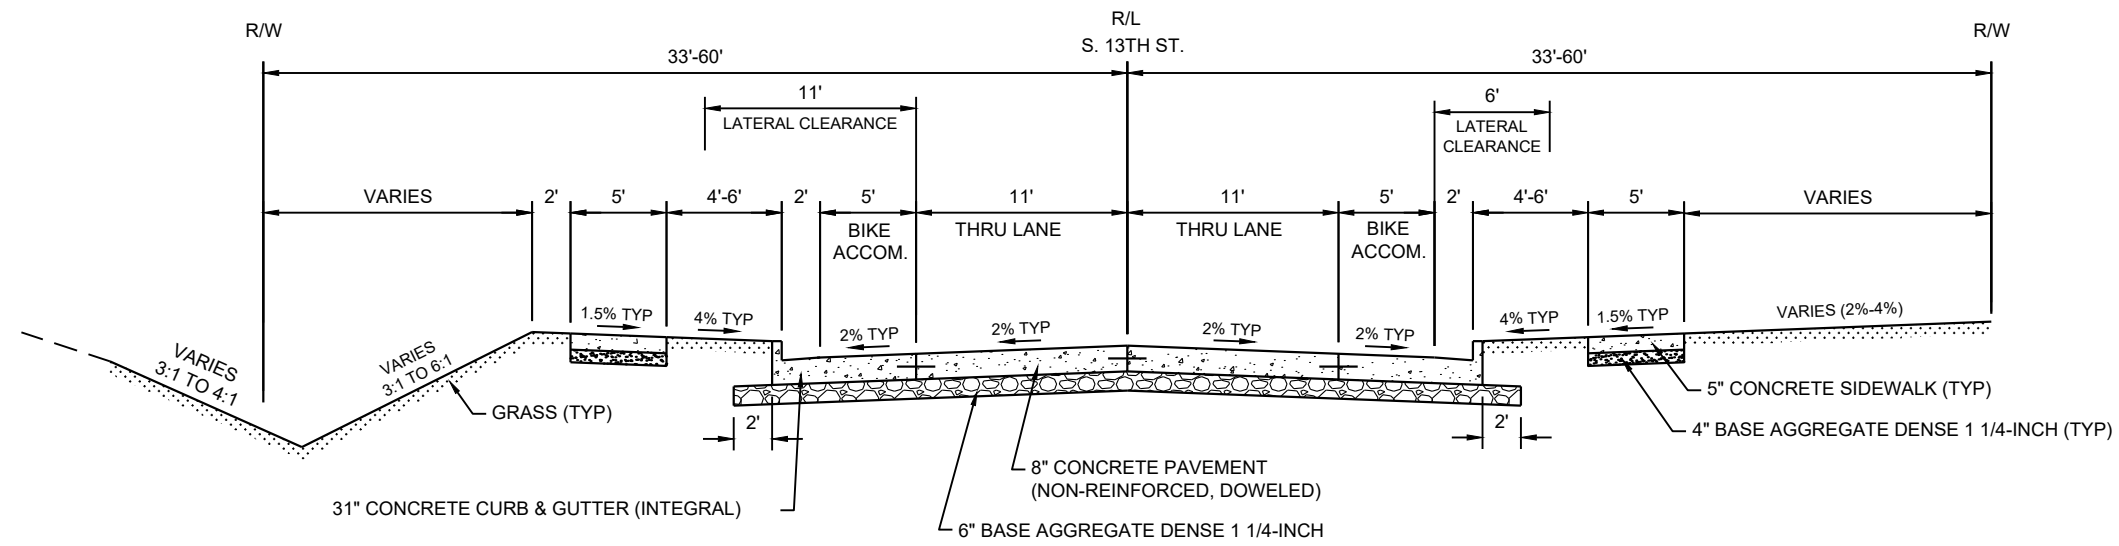



TYPICAL EXISTING SECTION

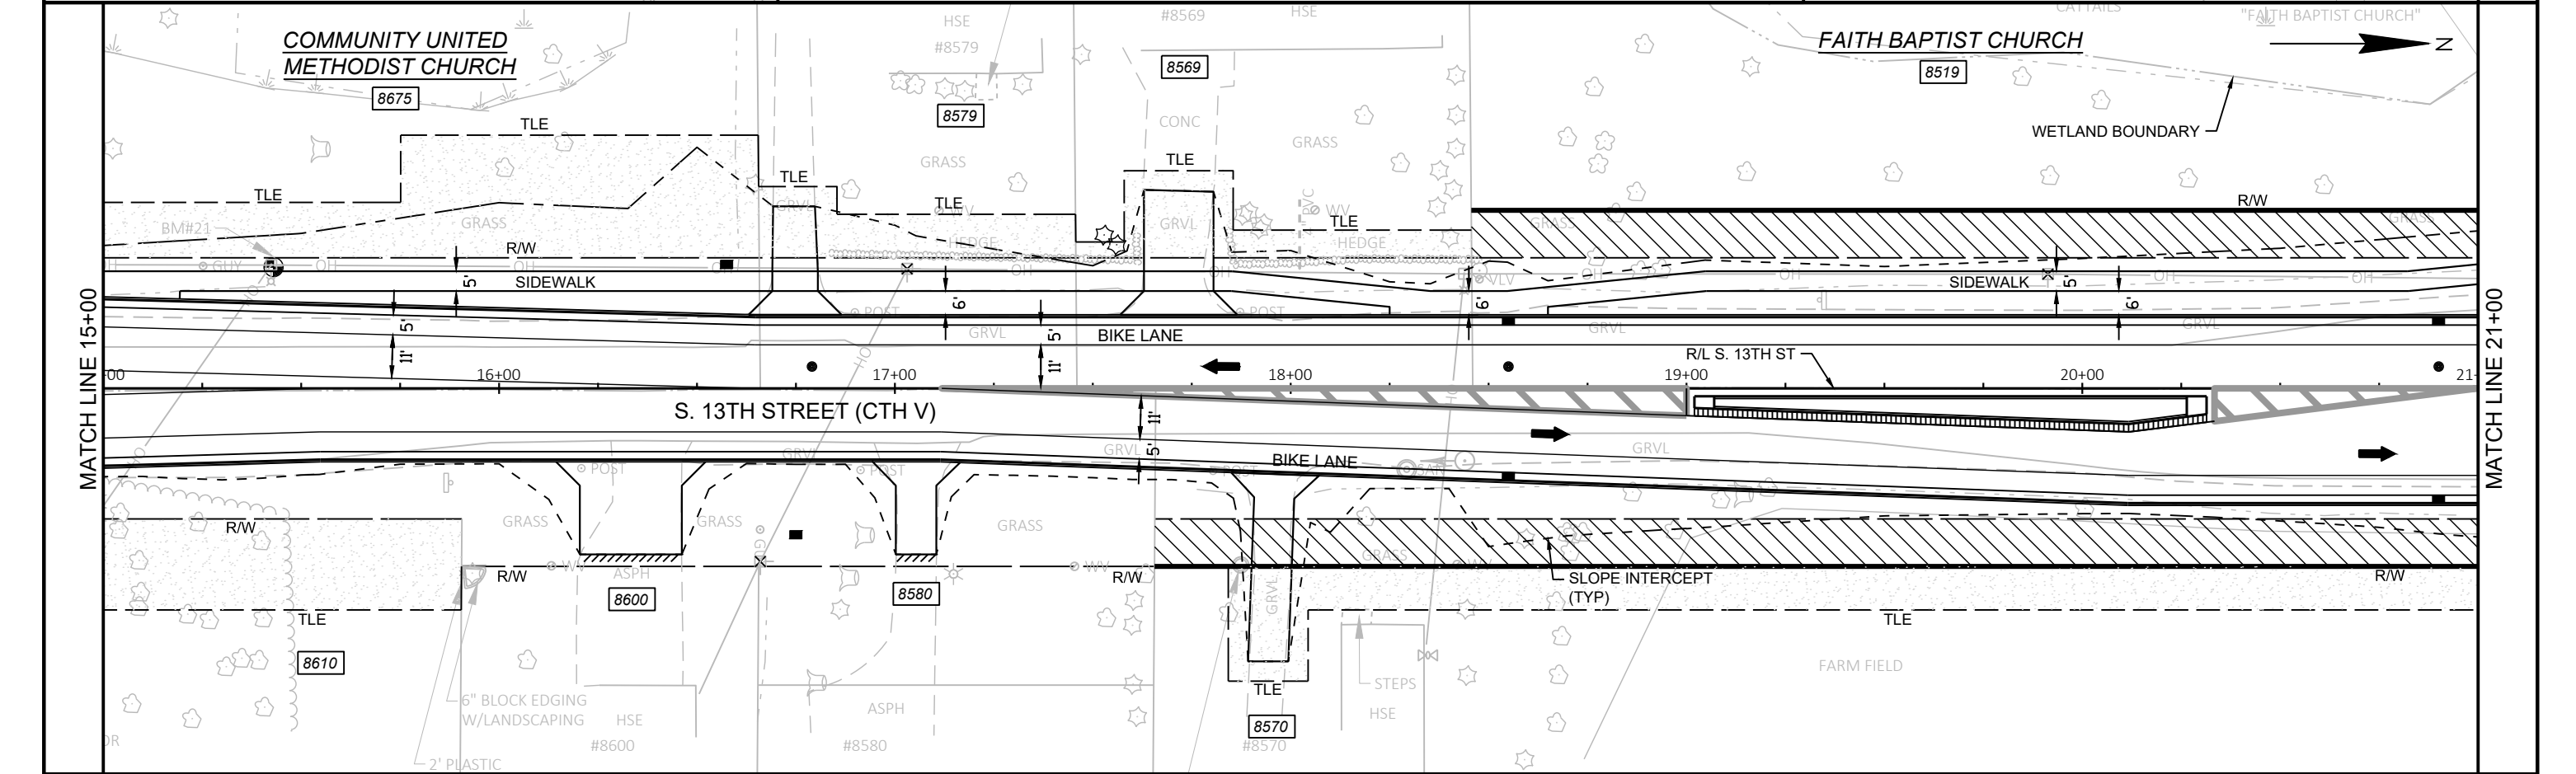


TYPICAL FINISHED SECTION (URBAN)

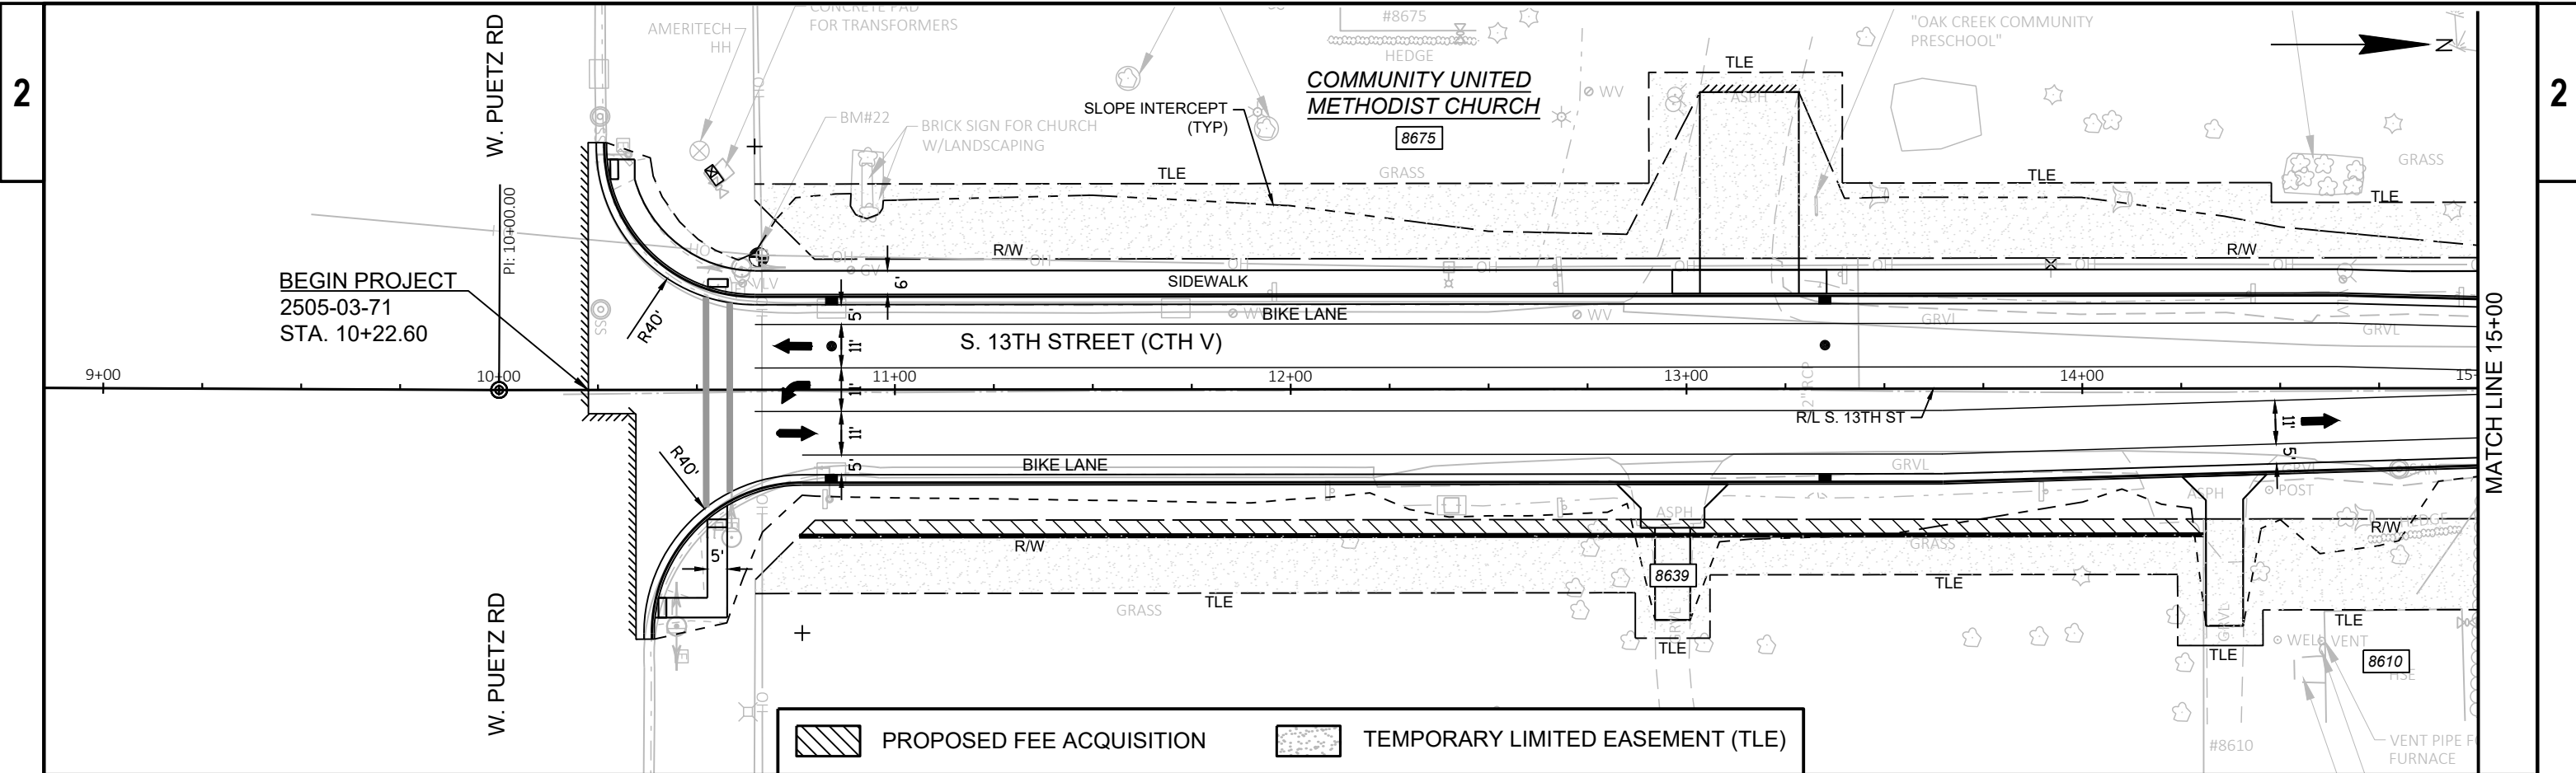



PROJECT NO: 2505-03-71	HWY: CTH V	COUNTY: MILWAUKEE	PLAN DETAILS	SHEET	E
------------------------	------------	-------------------	--------------	-------	----------

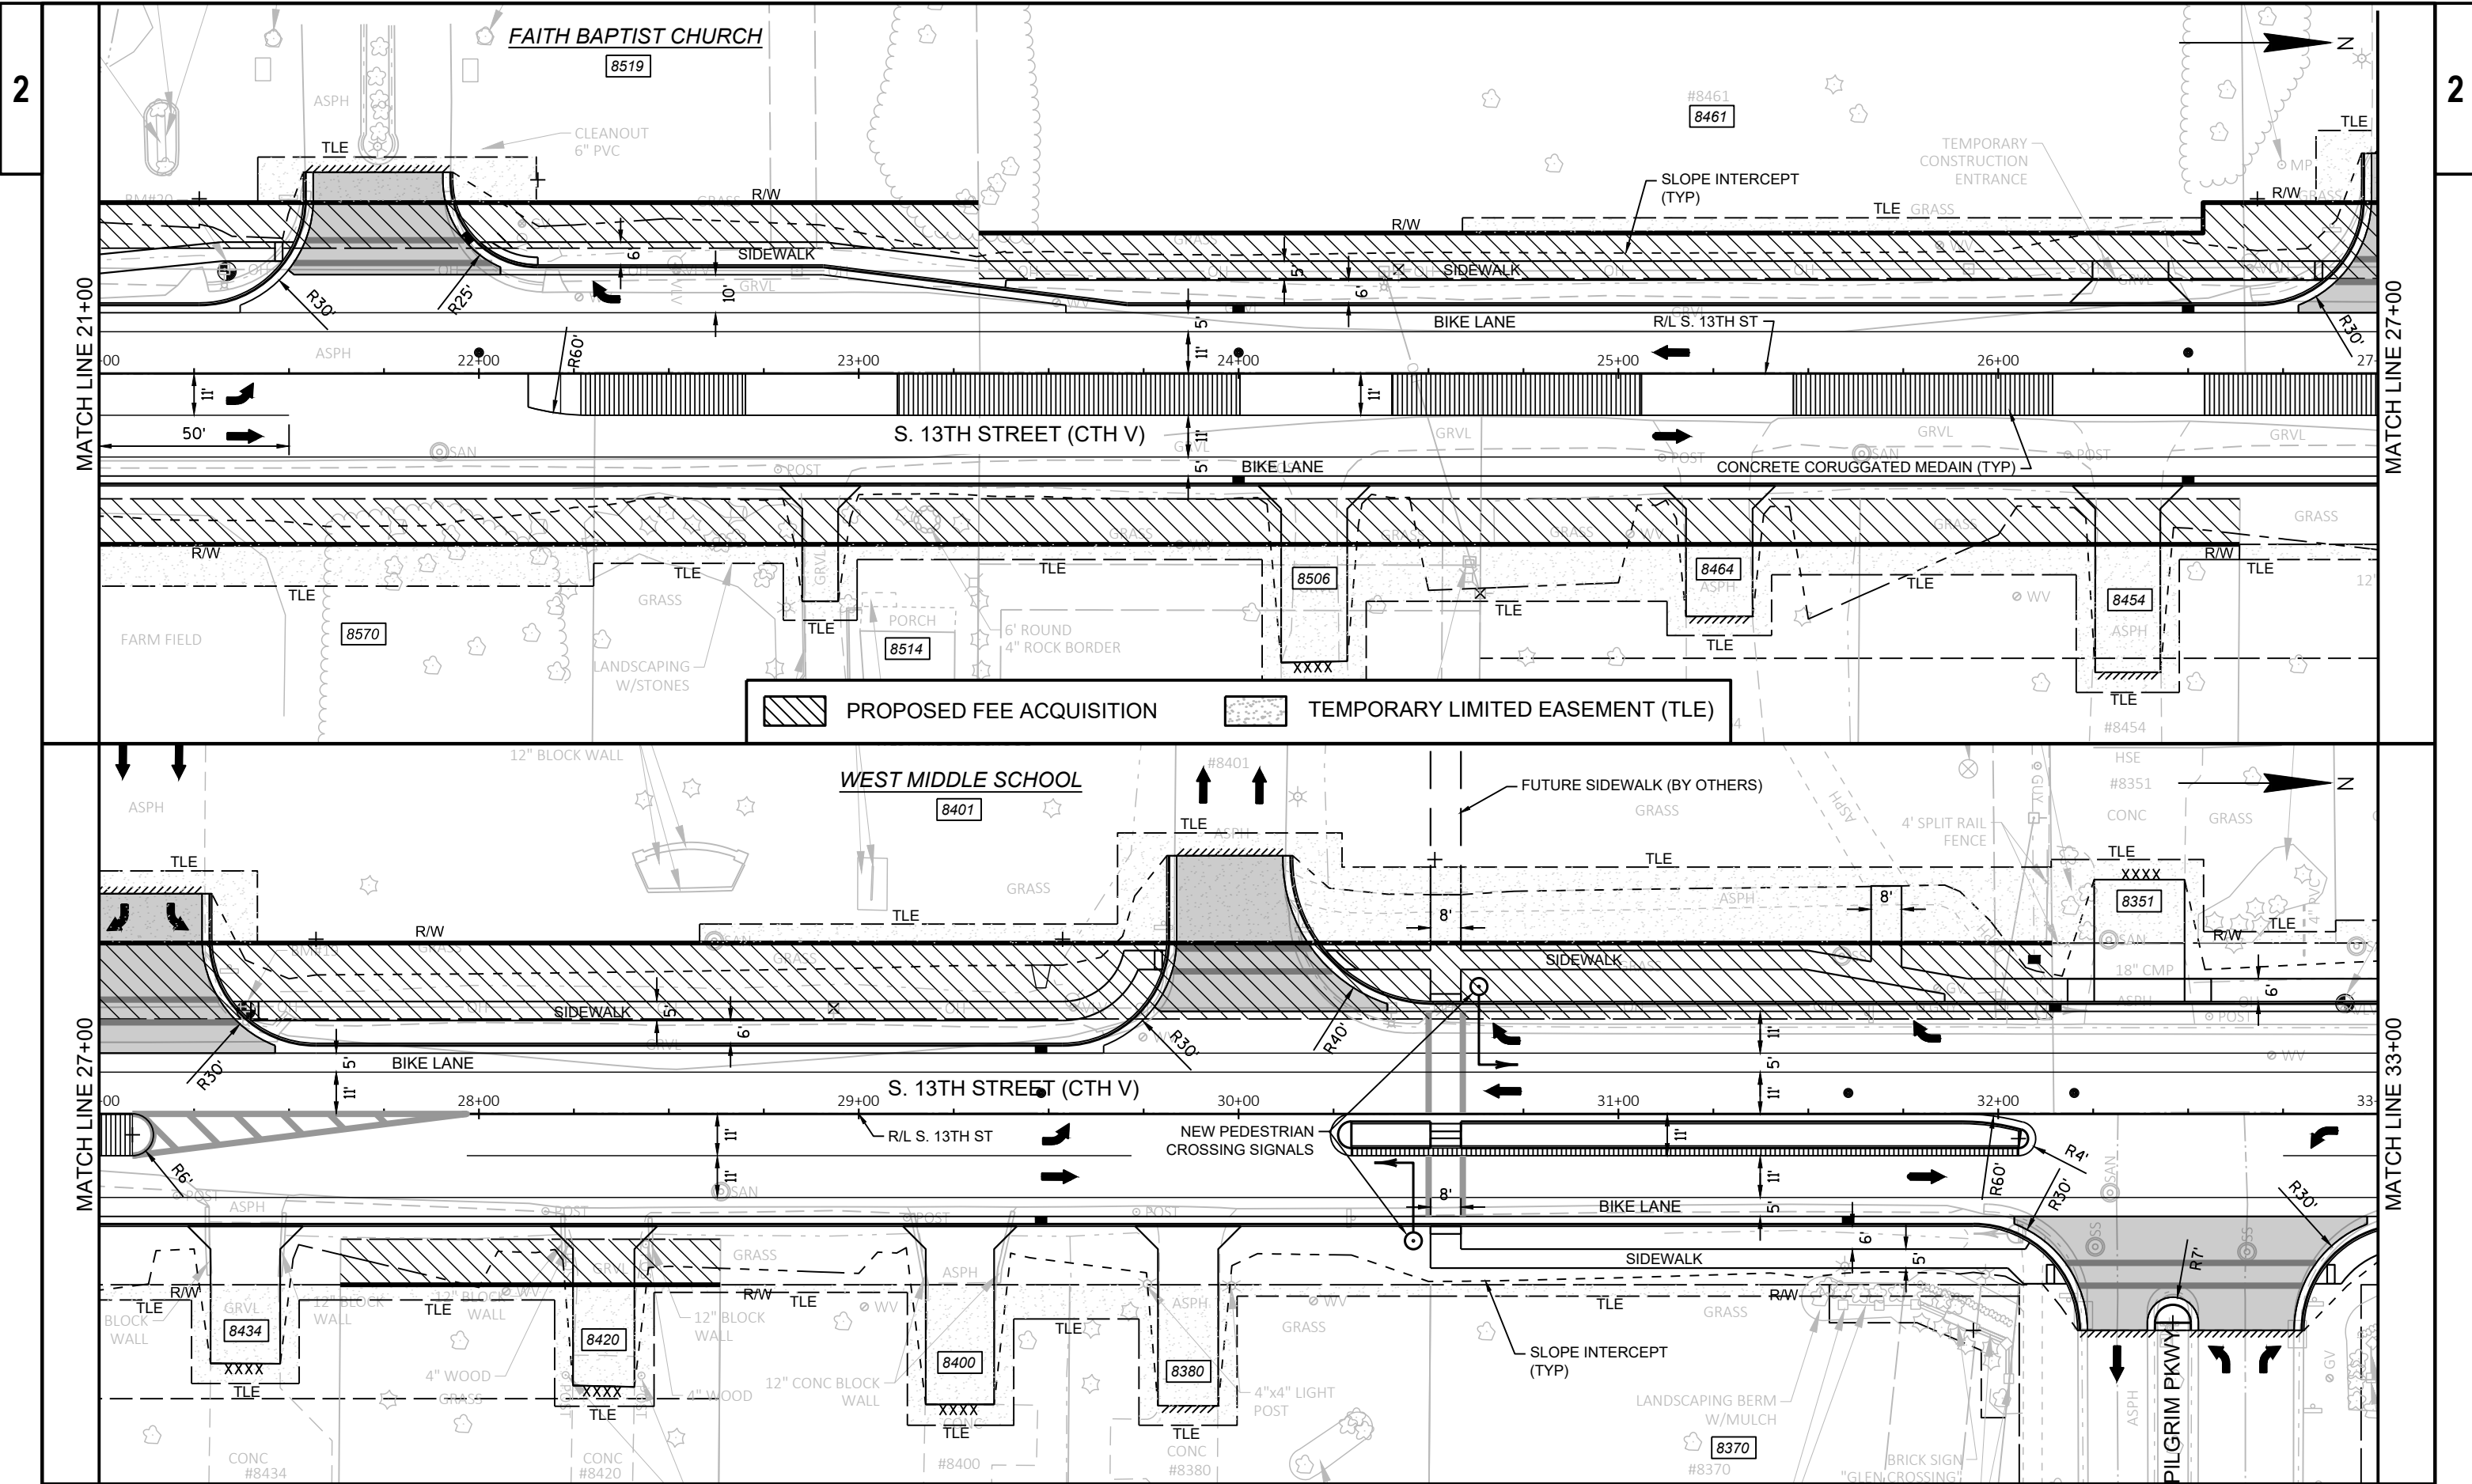


PROJECT NO: 2505-03-71 HWY: CTH V COUNTY: MILWAUKEE PLAN DETAILS SHEET E

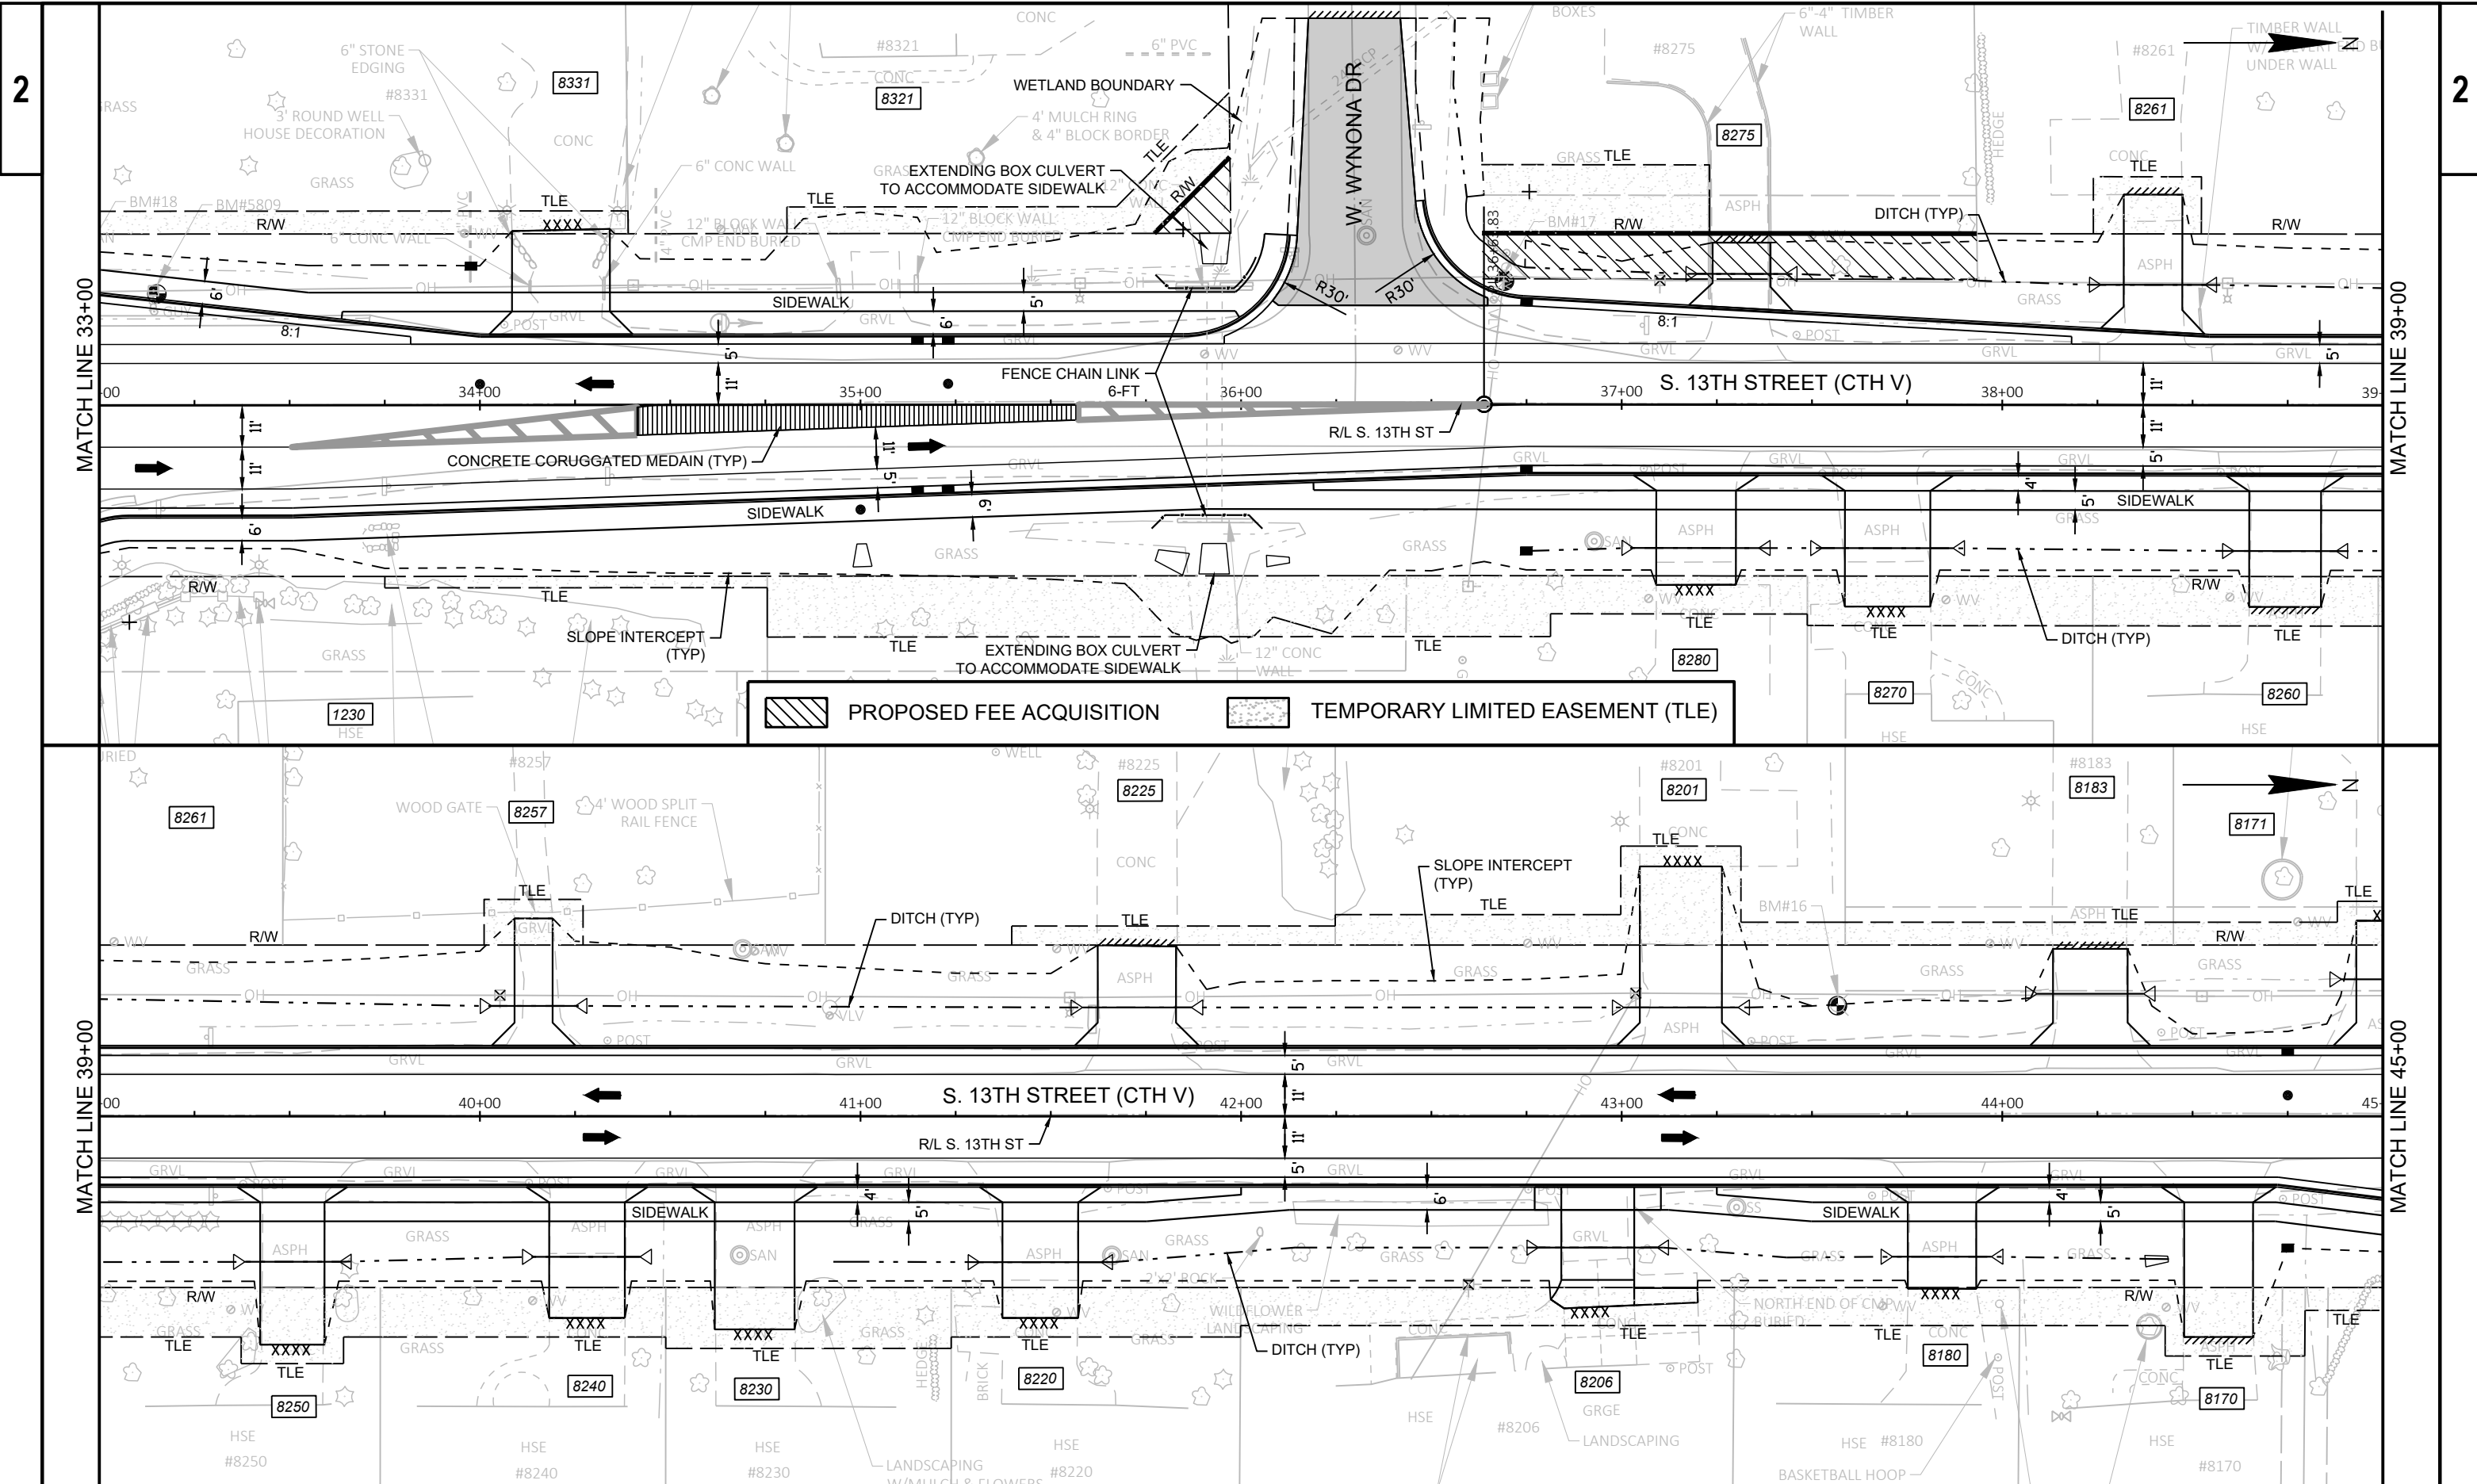

PROPOSED FEE ACQUISITION
 TEMPORARY LIMITED EASEMENT (TLE)

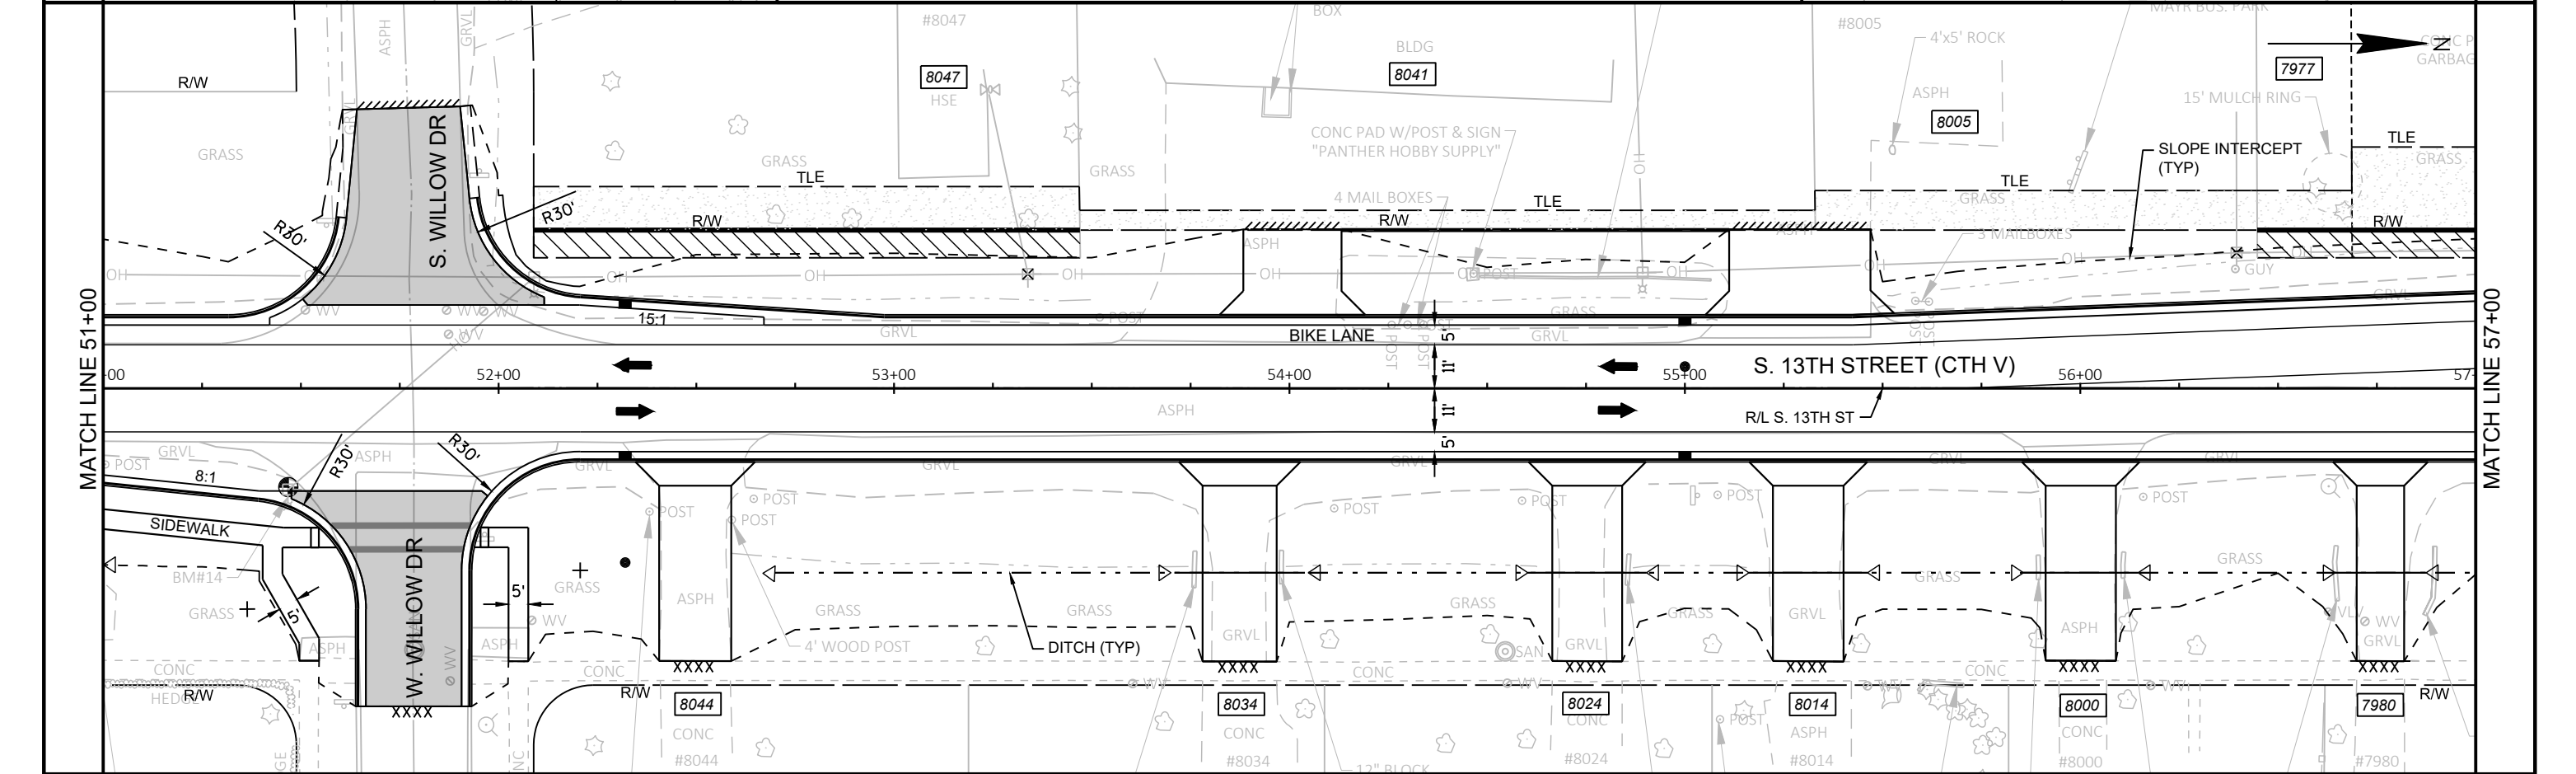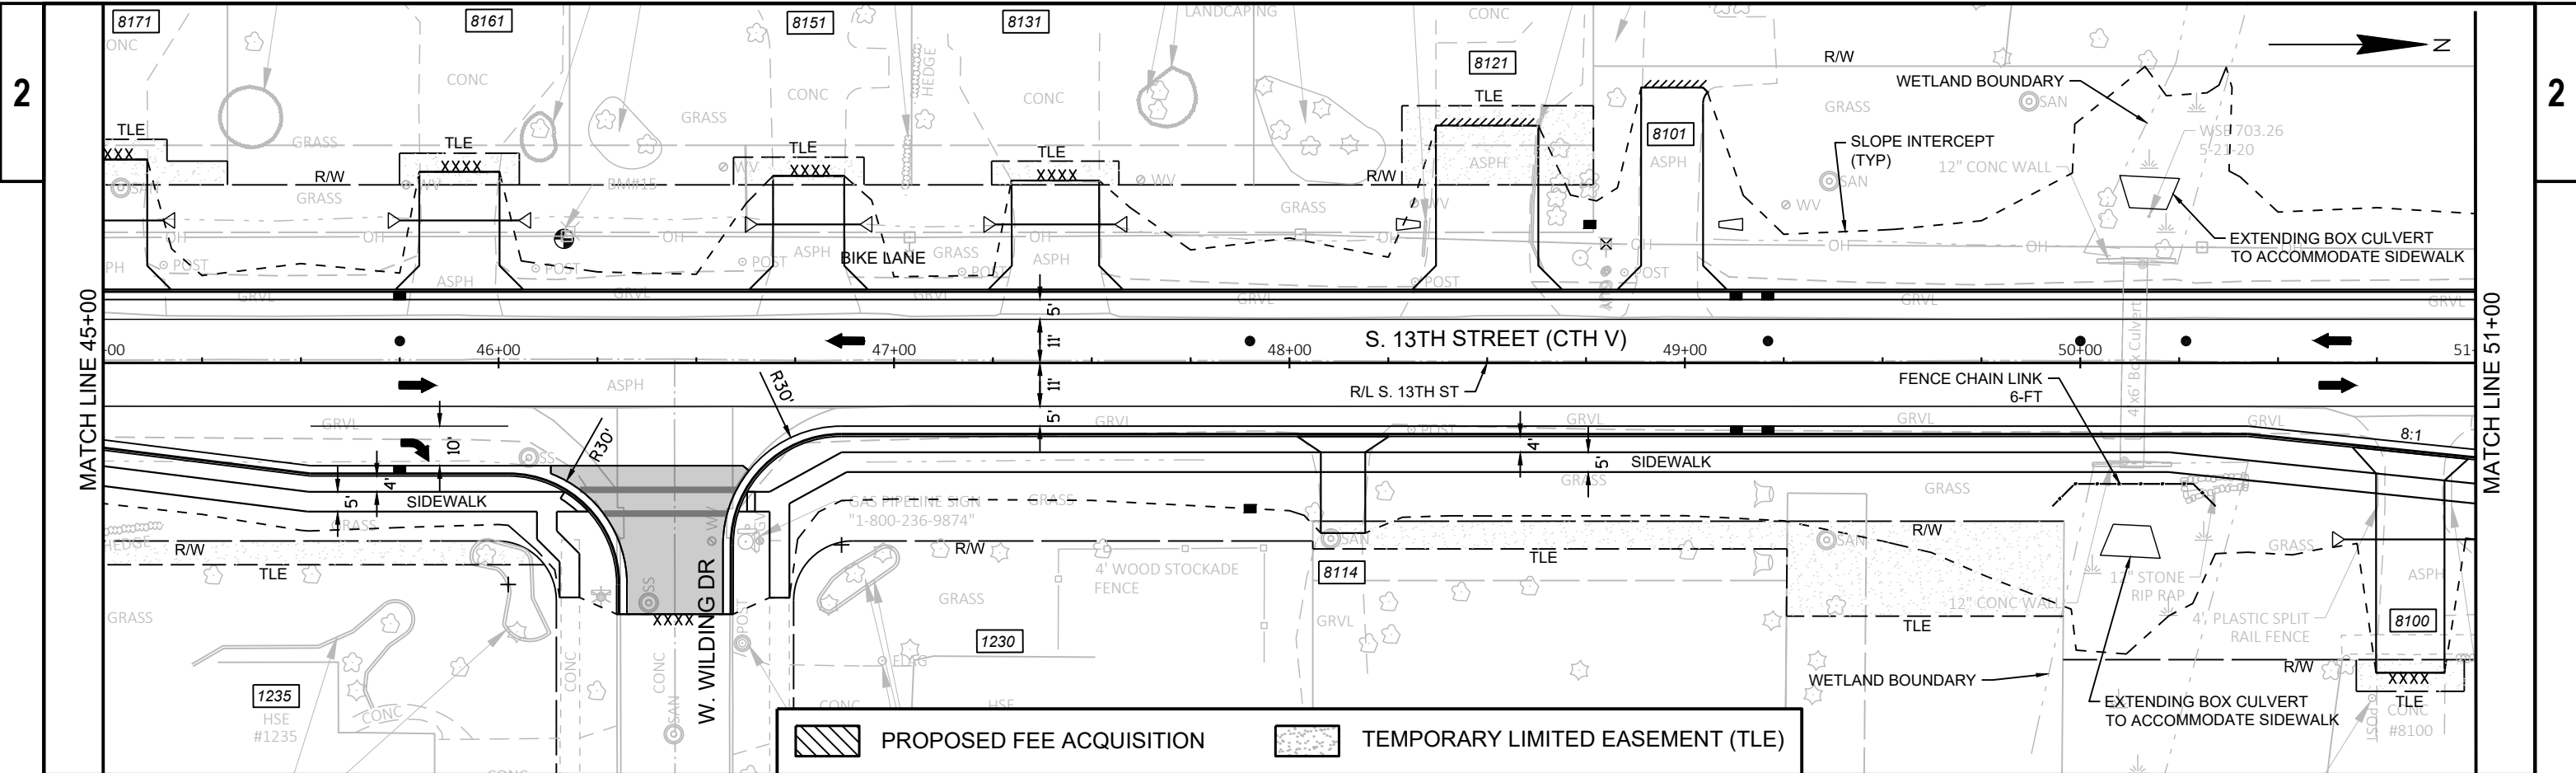

PROJECT NO: 2505-03-71 HWY: CTH V COUNTY: MILWAUKEE PLAN DETAILS SHEET E

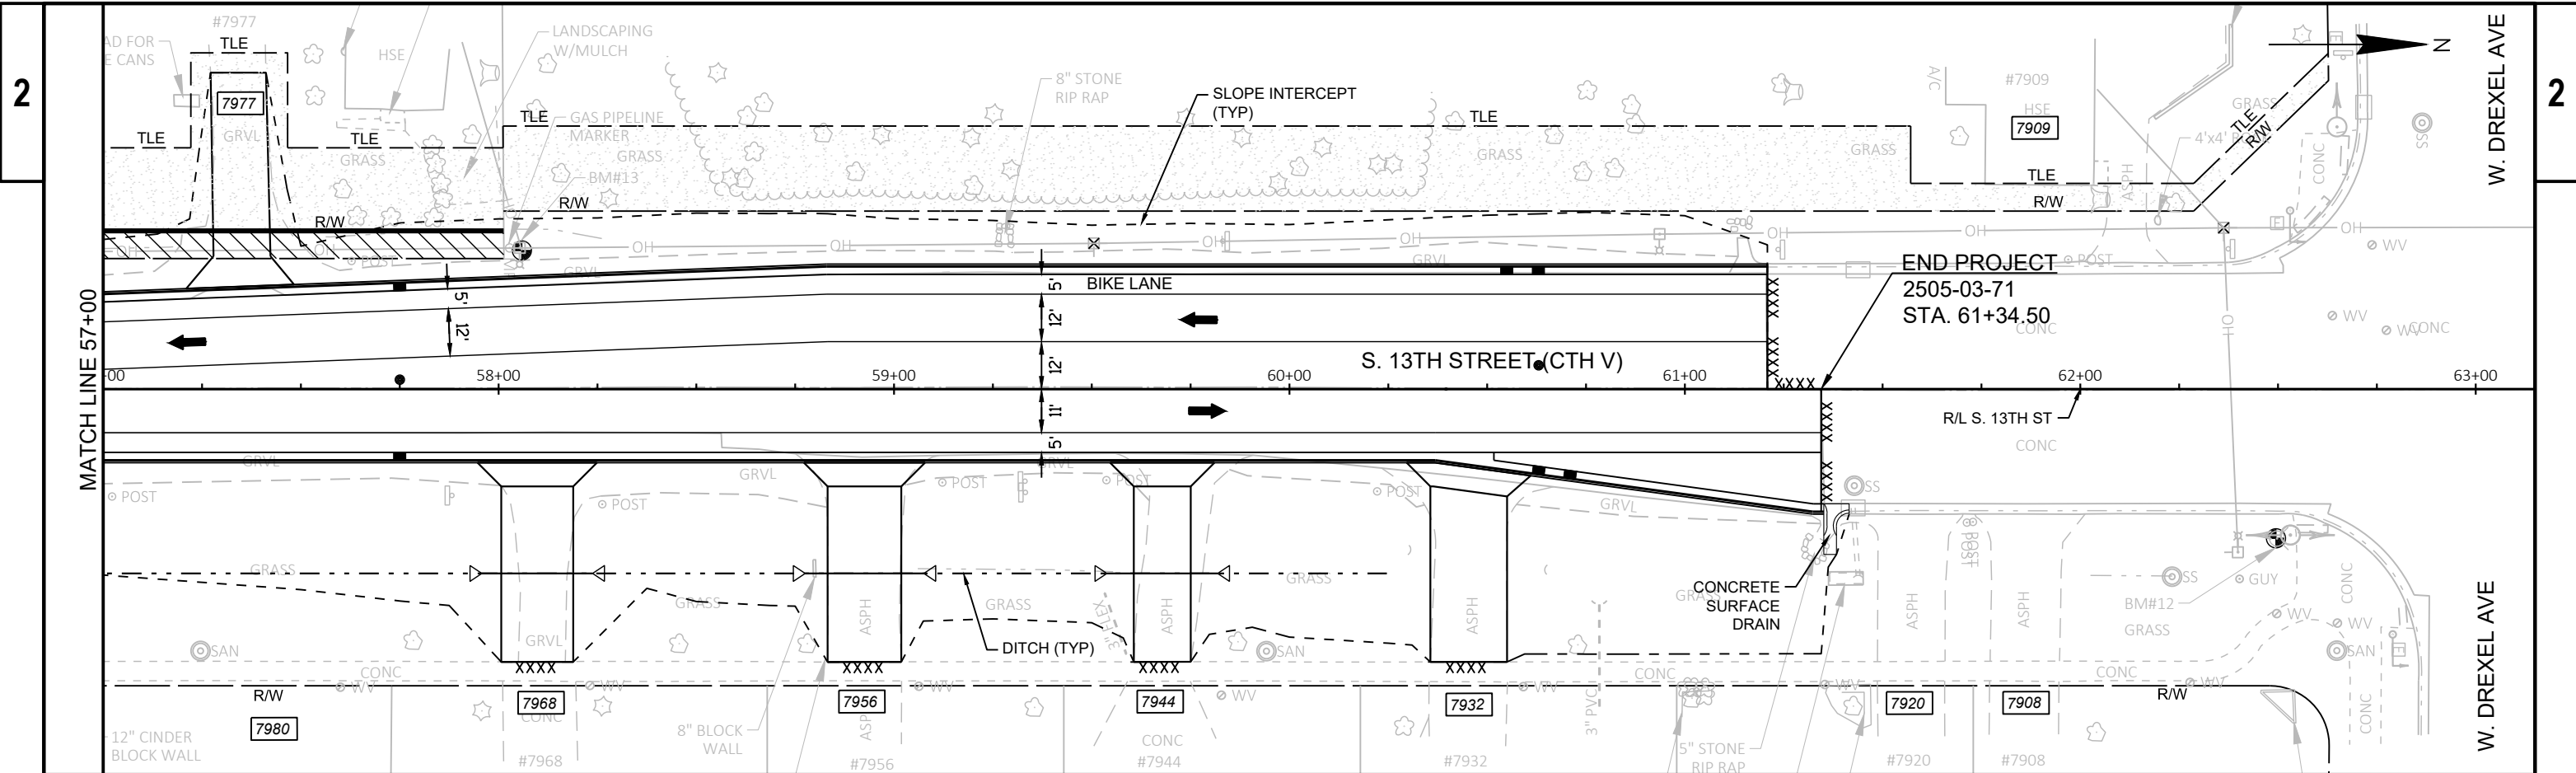

PROPOSED FEE ACQUISITION
 TEMPORARY LIMITED EASEMENT (TLE)