


BEGIN CONSTRUCTION
WH0262012
STA. 8+08.10SB

BEGIN PROJECT
WH0262012
STA. 8+34.10

LEGEND

(CP01)	CONCRETE PAVEMENT, 8-INCH	(CS05)	CONCRETE SIDEWALK, 5-INCH
(CG01)	CONCRETE CURB & GUTTER, 31-INCH	(CS07)	CONCRETE SIDEWALK, 7-INCH
(CM01)	CONCRETE MEDIAN SLOPED NOSE TYPE 1	(AP01)	2" HMA PAVEMENT 4 MT 58-28 S 3" HMA PAVEMENT 3 MT 58-28 S
(DW01)	CONCRETE DRIVEWAY, 7-INCH	////	SAWING ASPHALT
(DW02)	ASPHALTIC SURFACE DRIVEWAY, 4-INCH	-----	SAWING CONCRETE
(DW03)	GRAVEL DRIVEWAY, 6-INCH		
		▨	PROPOSED FEE
		▩	CONSTRUCTION PERMIT

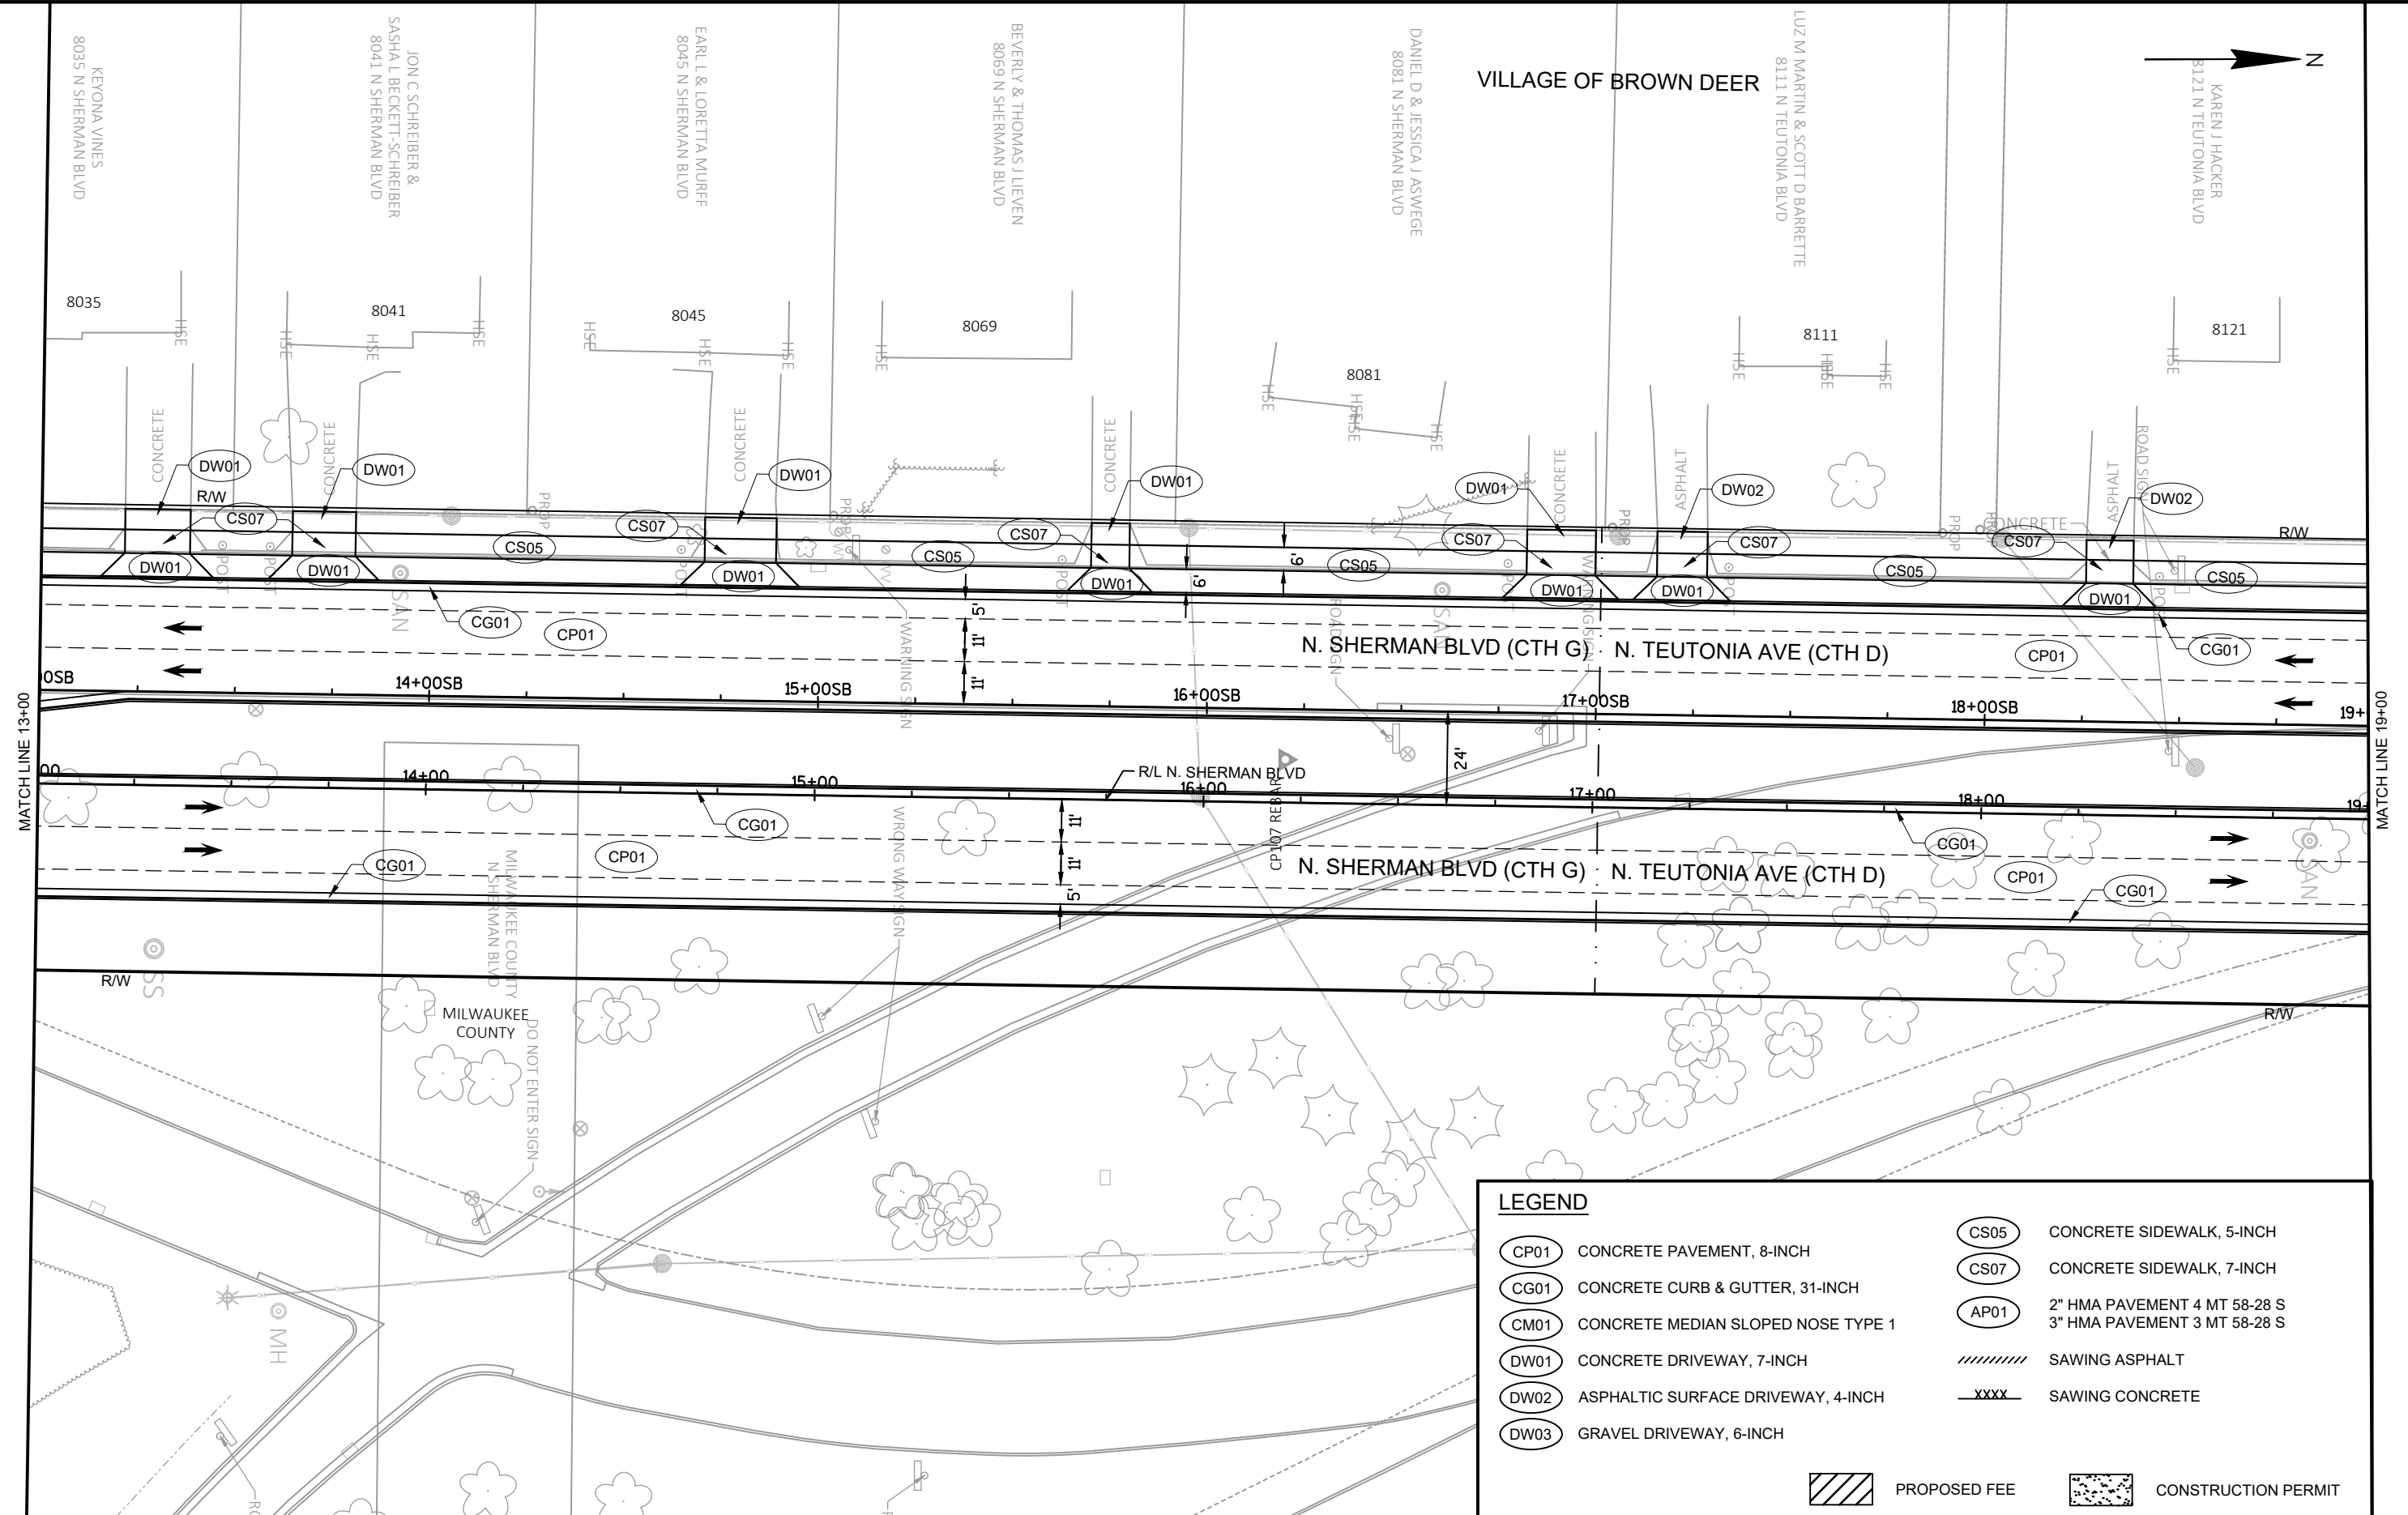

LEGEND

CP01	CONCRETE PAVEMENT, 8-INCH	CS05	CONCRETE SIDEWALK, 5-INCH
CG01	CONCRETE CURB & GUTTER, 31-INCH	CS07	CONCRETE SIDEWALK, 7-INCH
CM01	CONCRETE MEDIAN SLOPED NOSE TYPE 1	AP01	2" HMA PAVEMENT 4 MT 58-28 S 3" HMA PAVEMENT 3 MT 58-28 S
DW01	CONCRETE DRIVEWAY, 7-INCH		SAWING ASPHALT
DW02	ASPHALTIC SURFACE DRIVEWAY, 4-INCH		SAWING CONCRETE
DW03	GRAVEL DRIVEWAY, 6-INCH		PROPOSED FEE
			CONSTRUCTION PERMIT




VILLAGE OF BROWN DEER

N. TEUTONIA AVE (CTH D)

N. TEUTONIA AVE (CTH D)


VILLAGE OF BROWN DEER

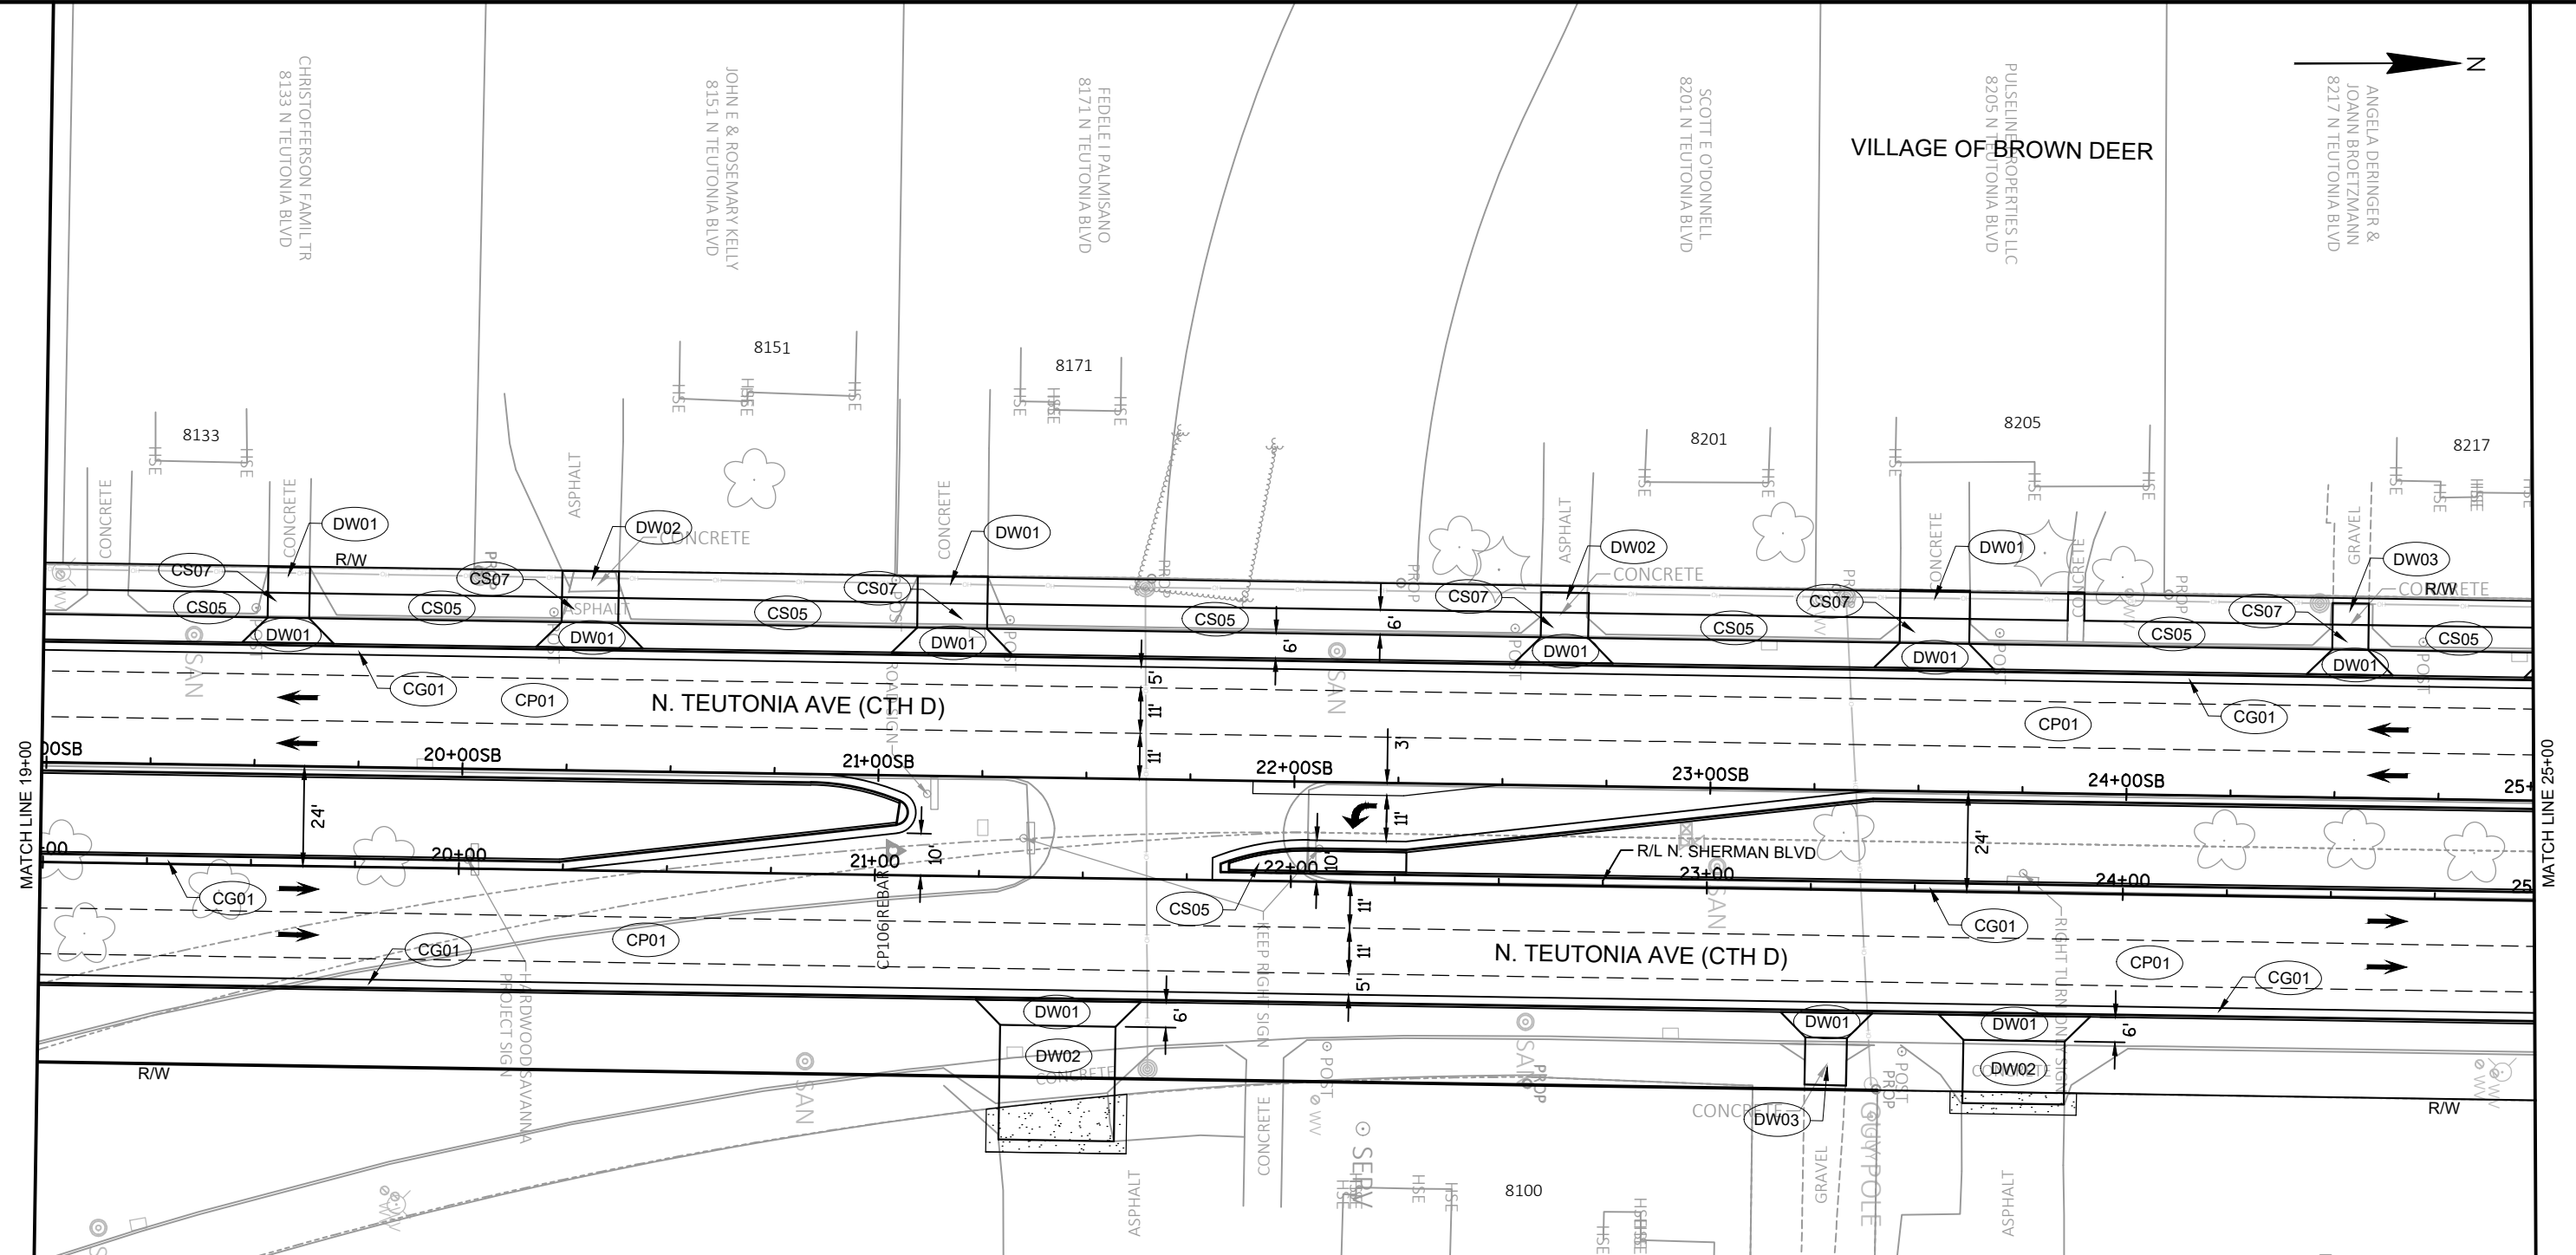

LEGEND


CP01	CONCRETE PAVEMENT, 8-INCH	CS05	CONCRETE SIDEWALK, 5-INCH
CG01	CONCRETE CURB & GUTTER, 31-INCH	CS07	CONCRETE SIDEWALK, 7-INCH
CM01	CONCRETE MEDIAN SLOPED NOSE TYPE 1	AP01	2" HMA PAVEMENT 4 MT 58-28 S 3" HMA PAVEMENT 3 MT 58-28 S
DW01	CONCRETE DRIVEWAY, 7-INCH		SAWING ASPHALT
DW02	ASPHALTIC SURFACE DRIVEWAY, 4-INCH		SAWING CONCRETE
DW03	GRAVEL DRIVEWAY, 6-INCH		PROPOSED FEE
			CONSTRUCTION PERMIT

VILLAGE OF BROWN DEER

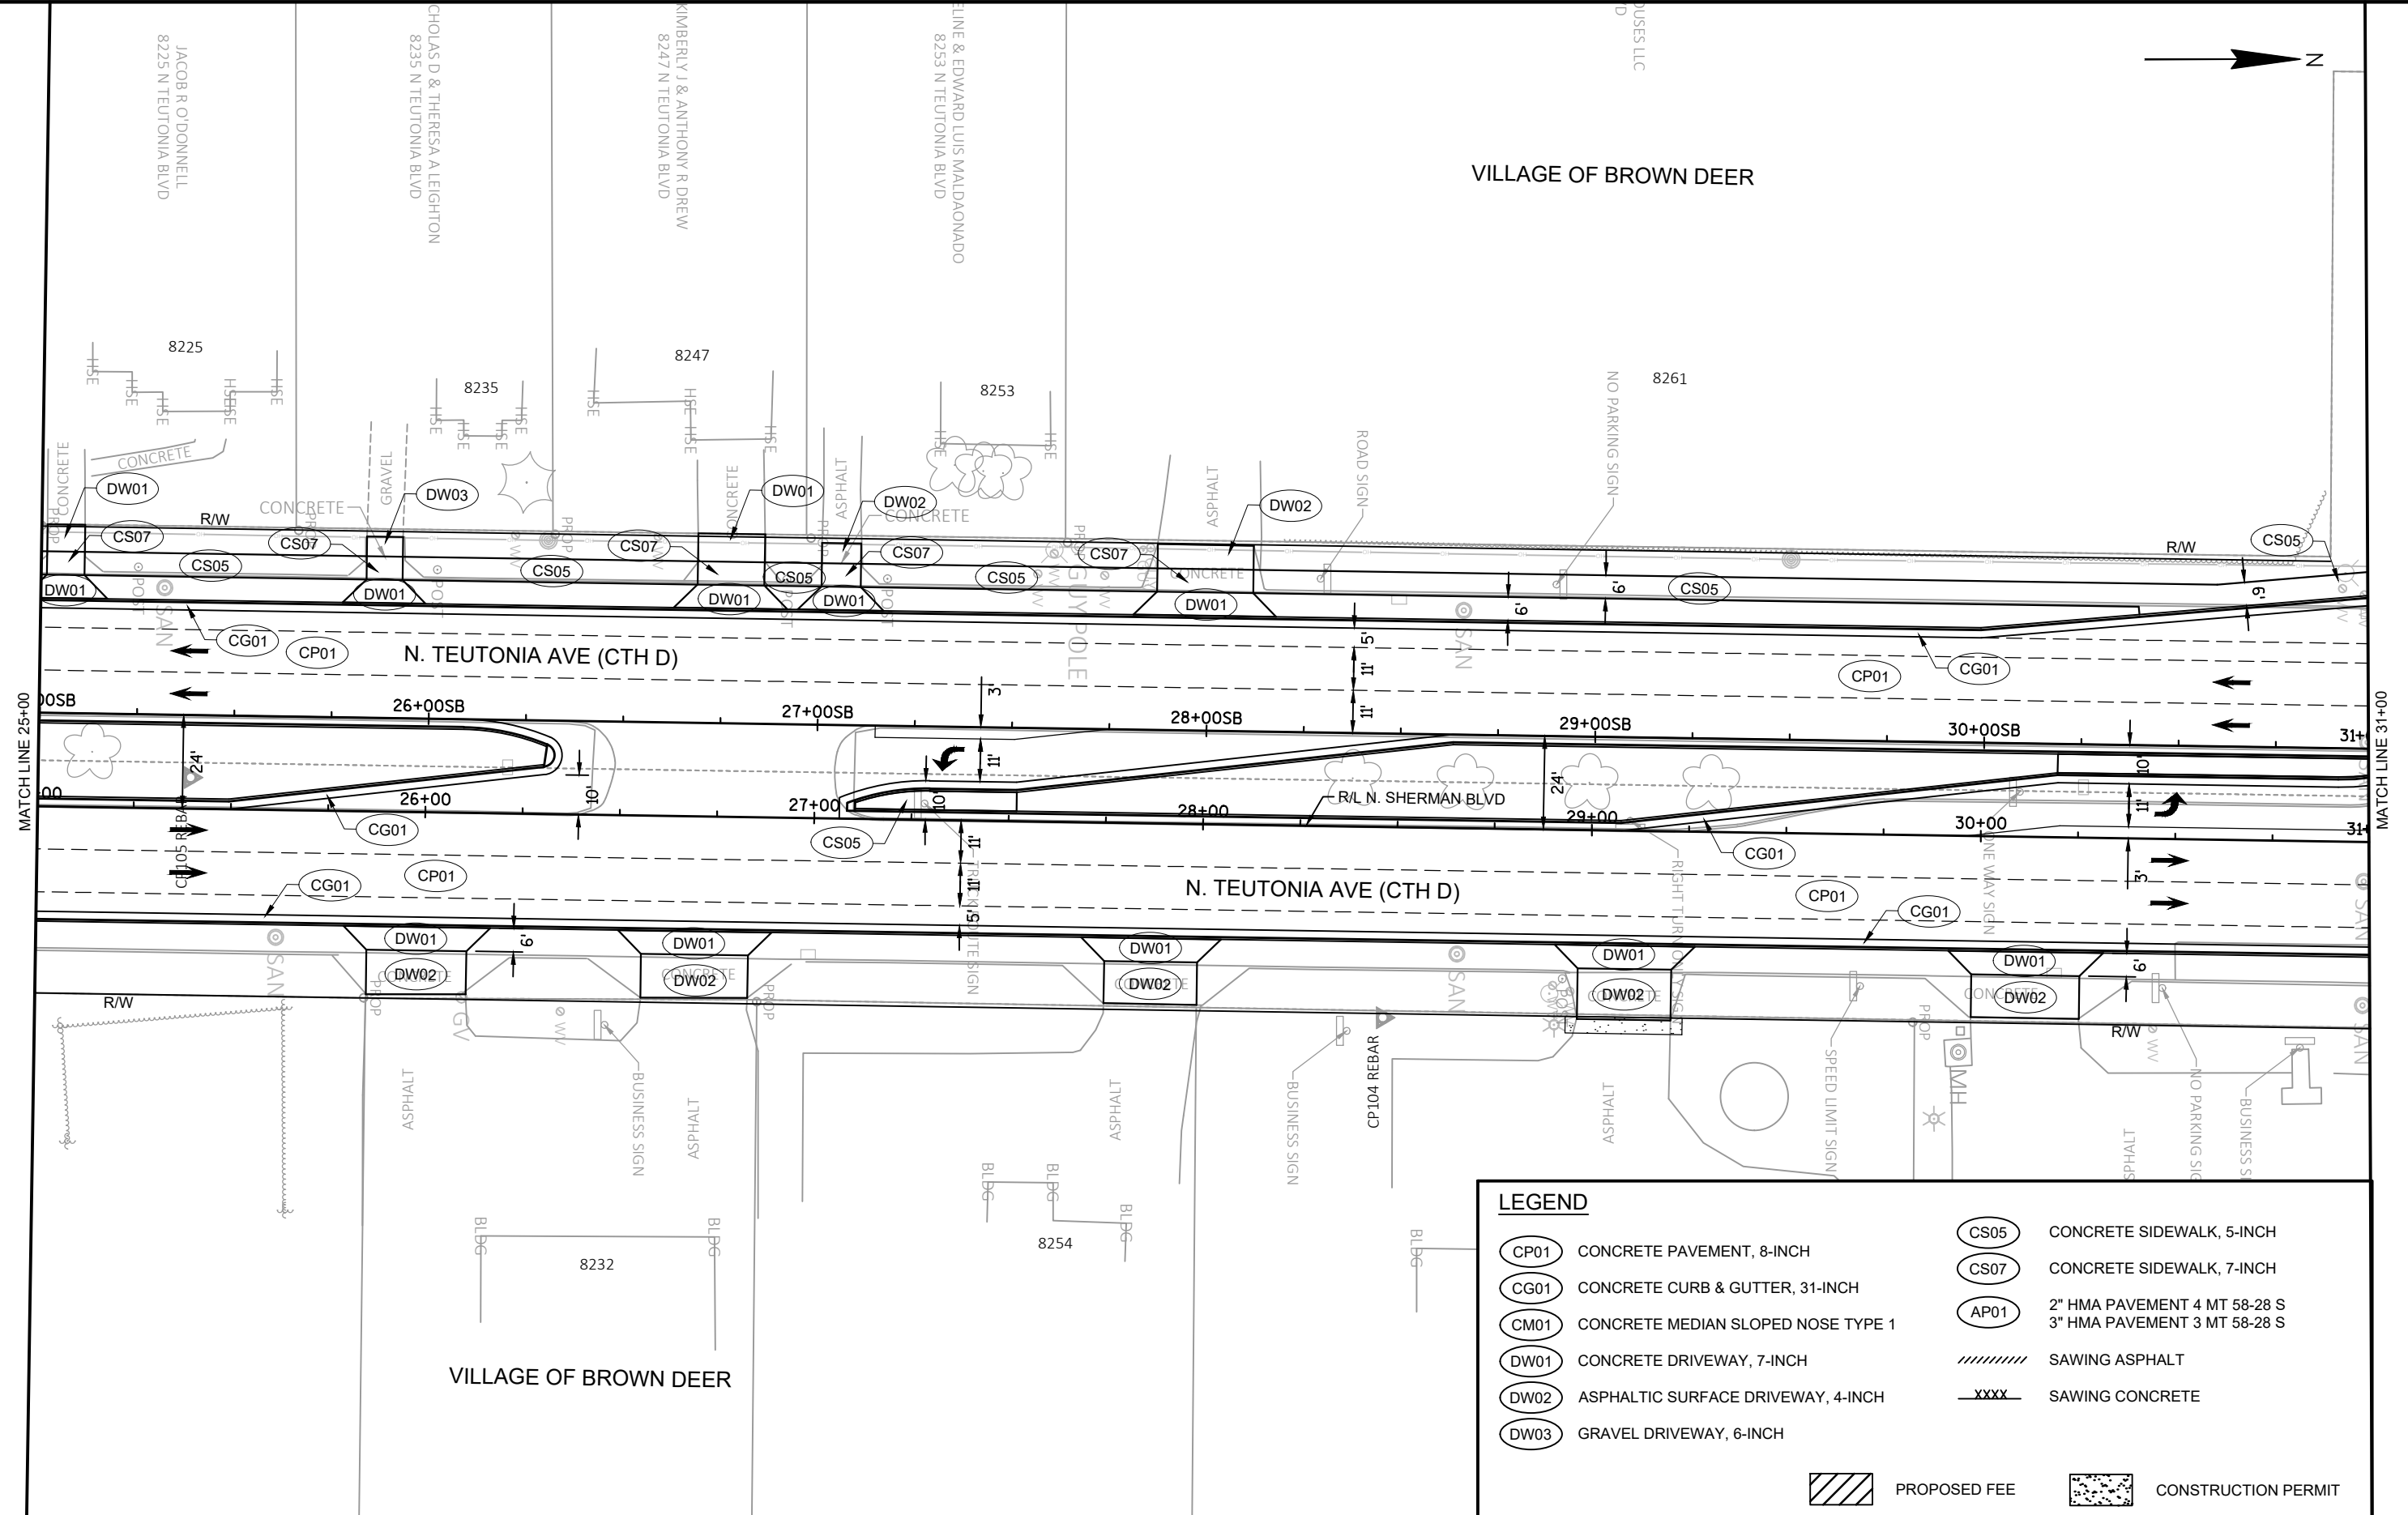

LEGEND

CP01	CONCRETE PAVEMENT, 8-INCH	CS05	CONCRETE SIDEWALK, 5-INCH
CG01	CONCRETE CURB & GUTTER, 31-INCH	CS07	CONCRETE SIDEWALK, 7-INCH
CM01	CONCRETE MEDIAN SLOPED NOSE TYPE 1	AP01	2" HMA PAVEMENT 4 MT 58-28 S 3" HMA PAVEMENT 3 MT 58-28 S
DW01	CONCRETE DRIVEWAY, 7-INCH		SAWING ASPHALT
DW02	ASPHALTIC SURFACE DRIVEWAY, 4-INCH		SAWING CONCRETE
DW03	GRAVEL DRIVEWAY, 6-INCH		PROPOSED FEE
			CONSTRUCTION PERMIT

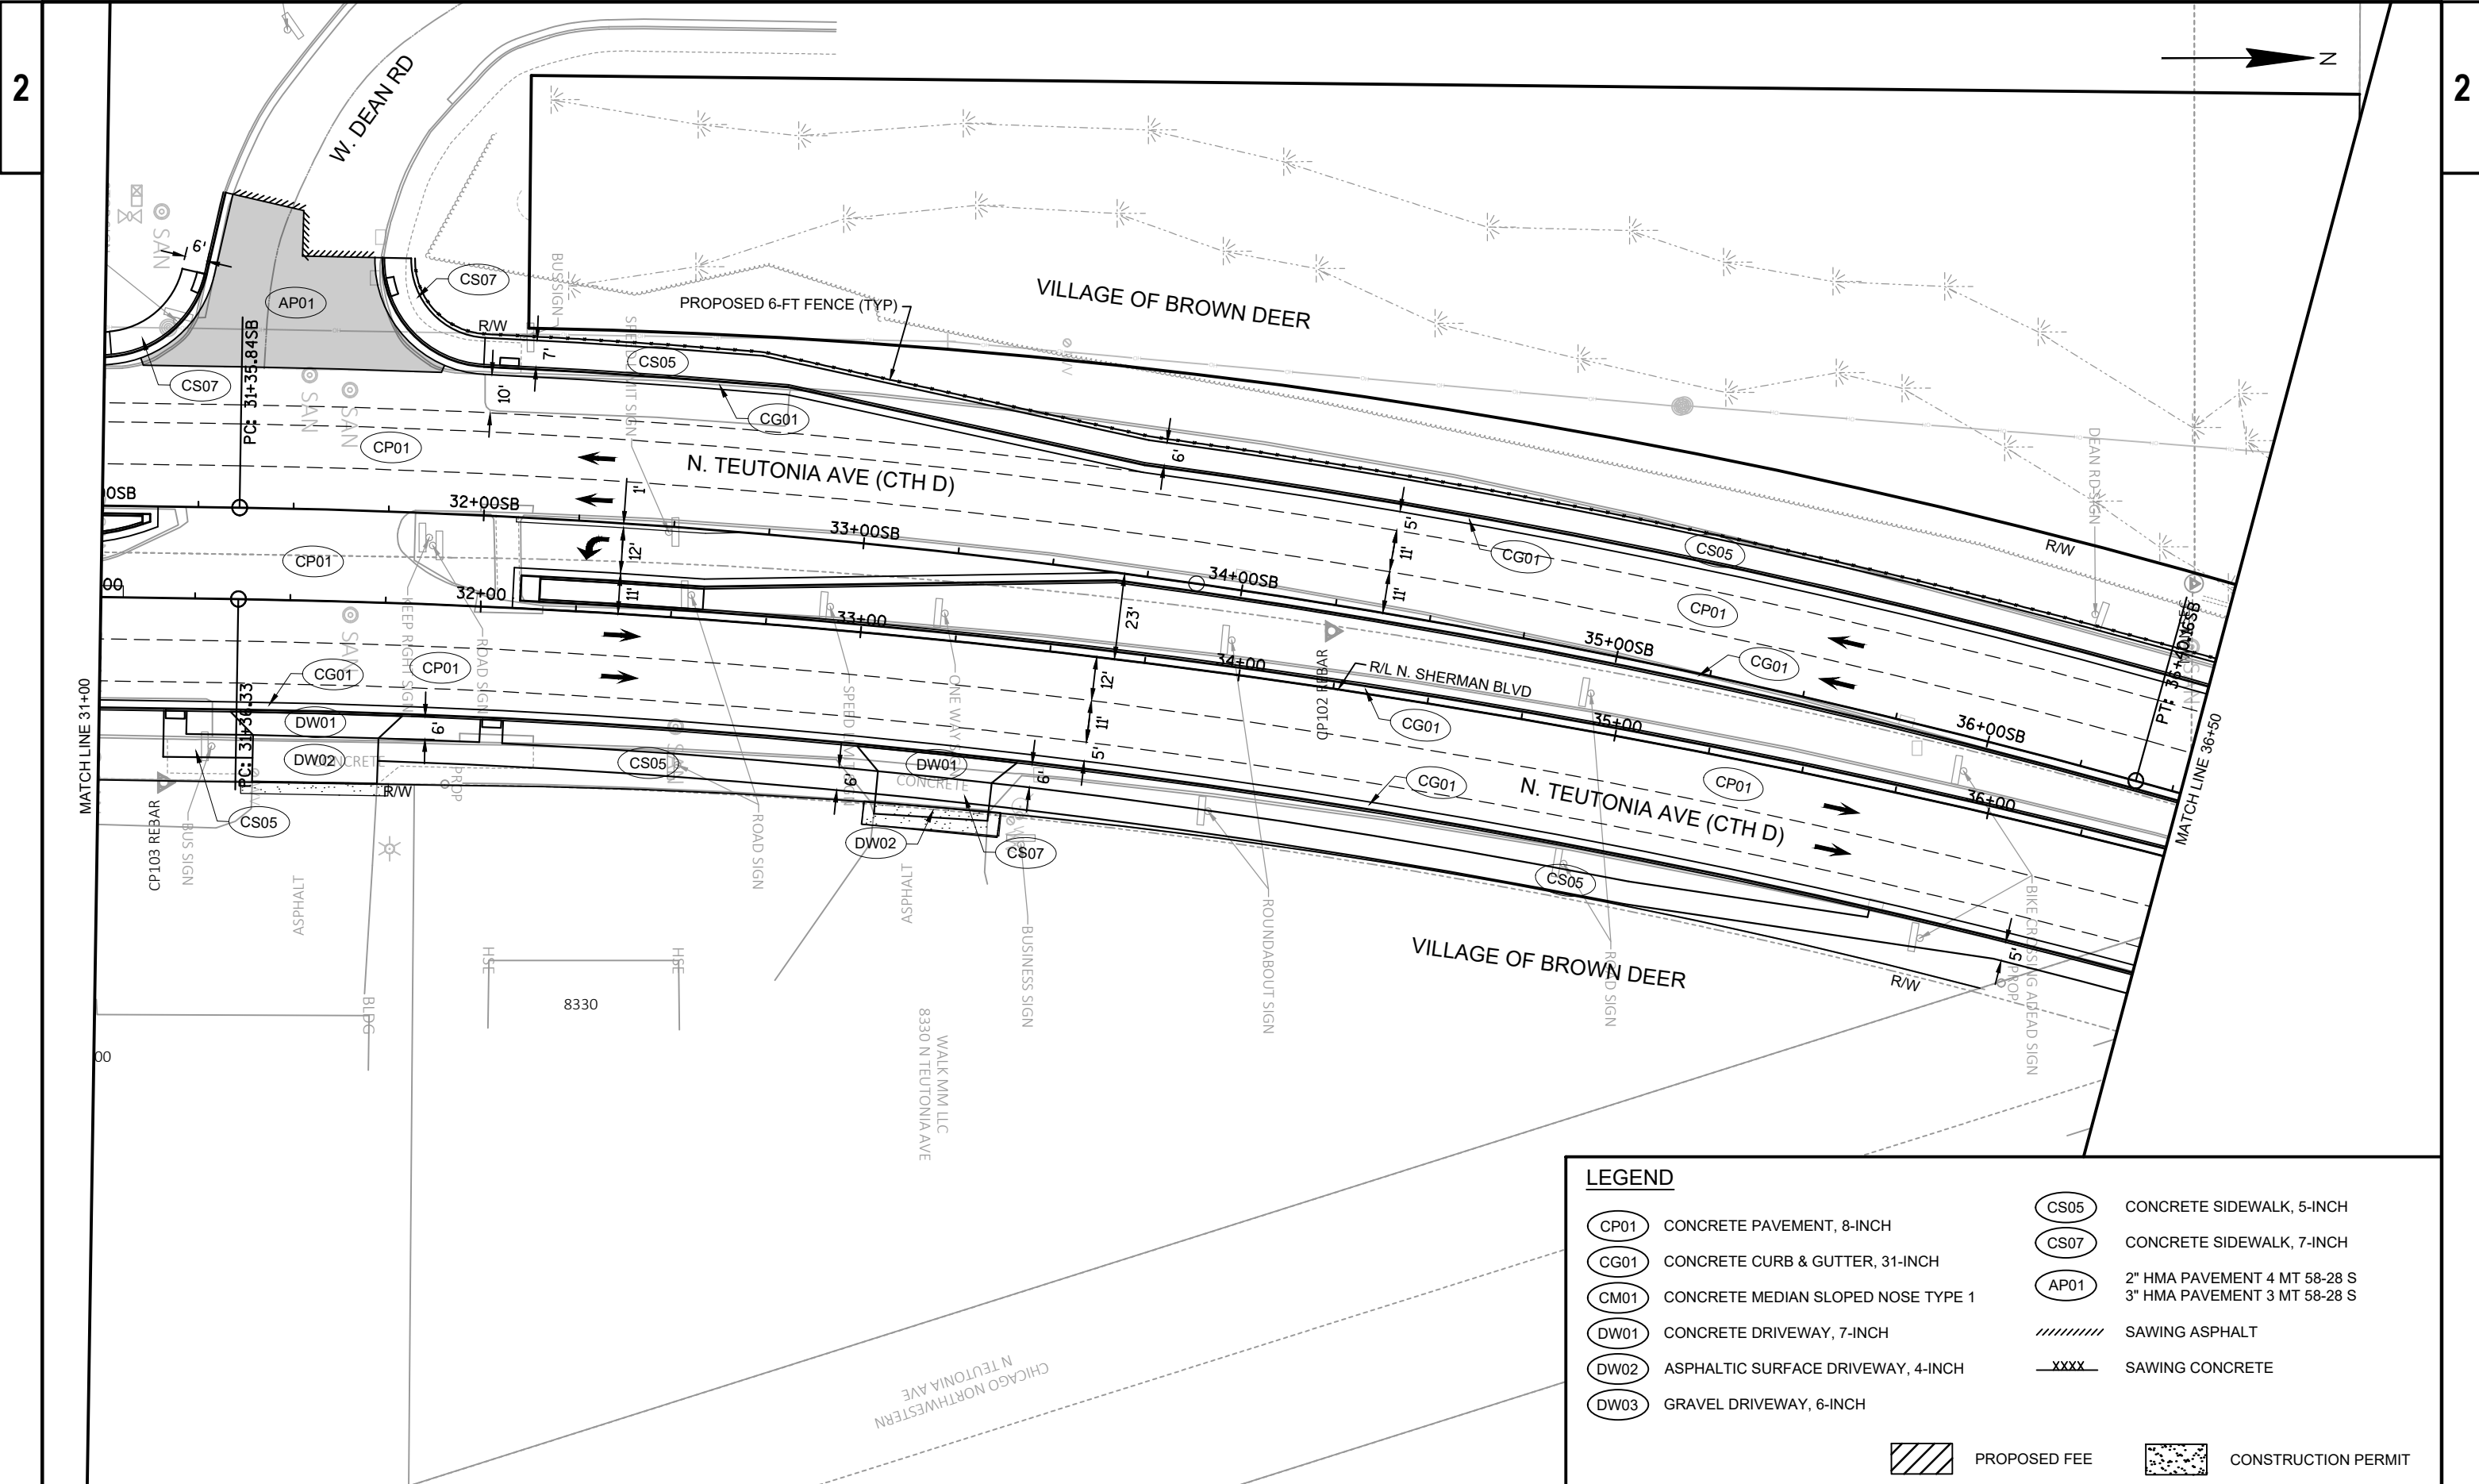

PROJECT NO: WH0262012


HWY: CTH D

COUNTY: MILWAUKEE


PLAN DETAILS

SHEET


E

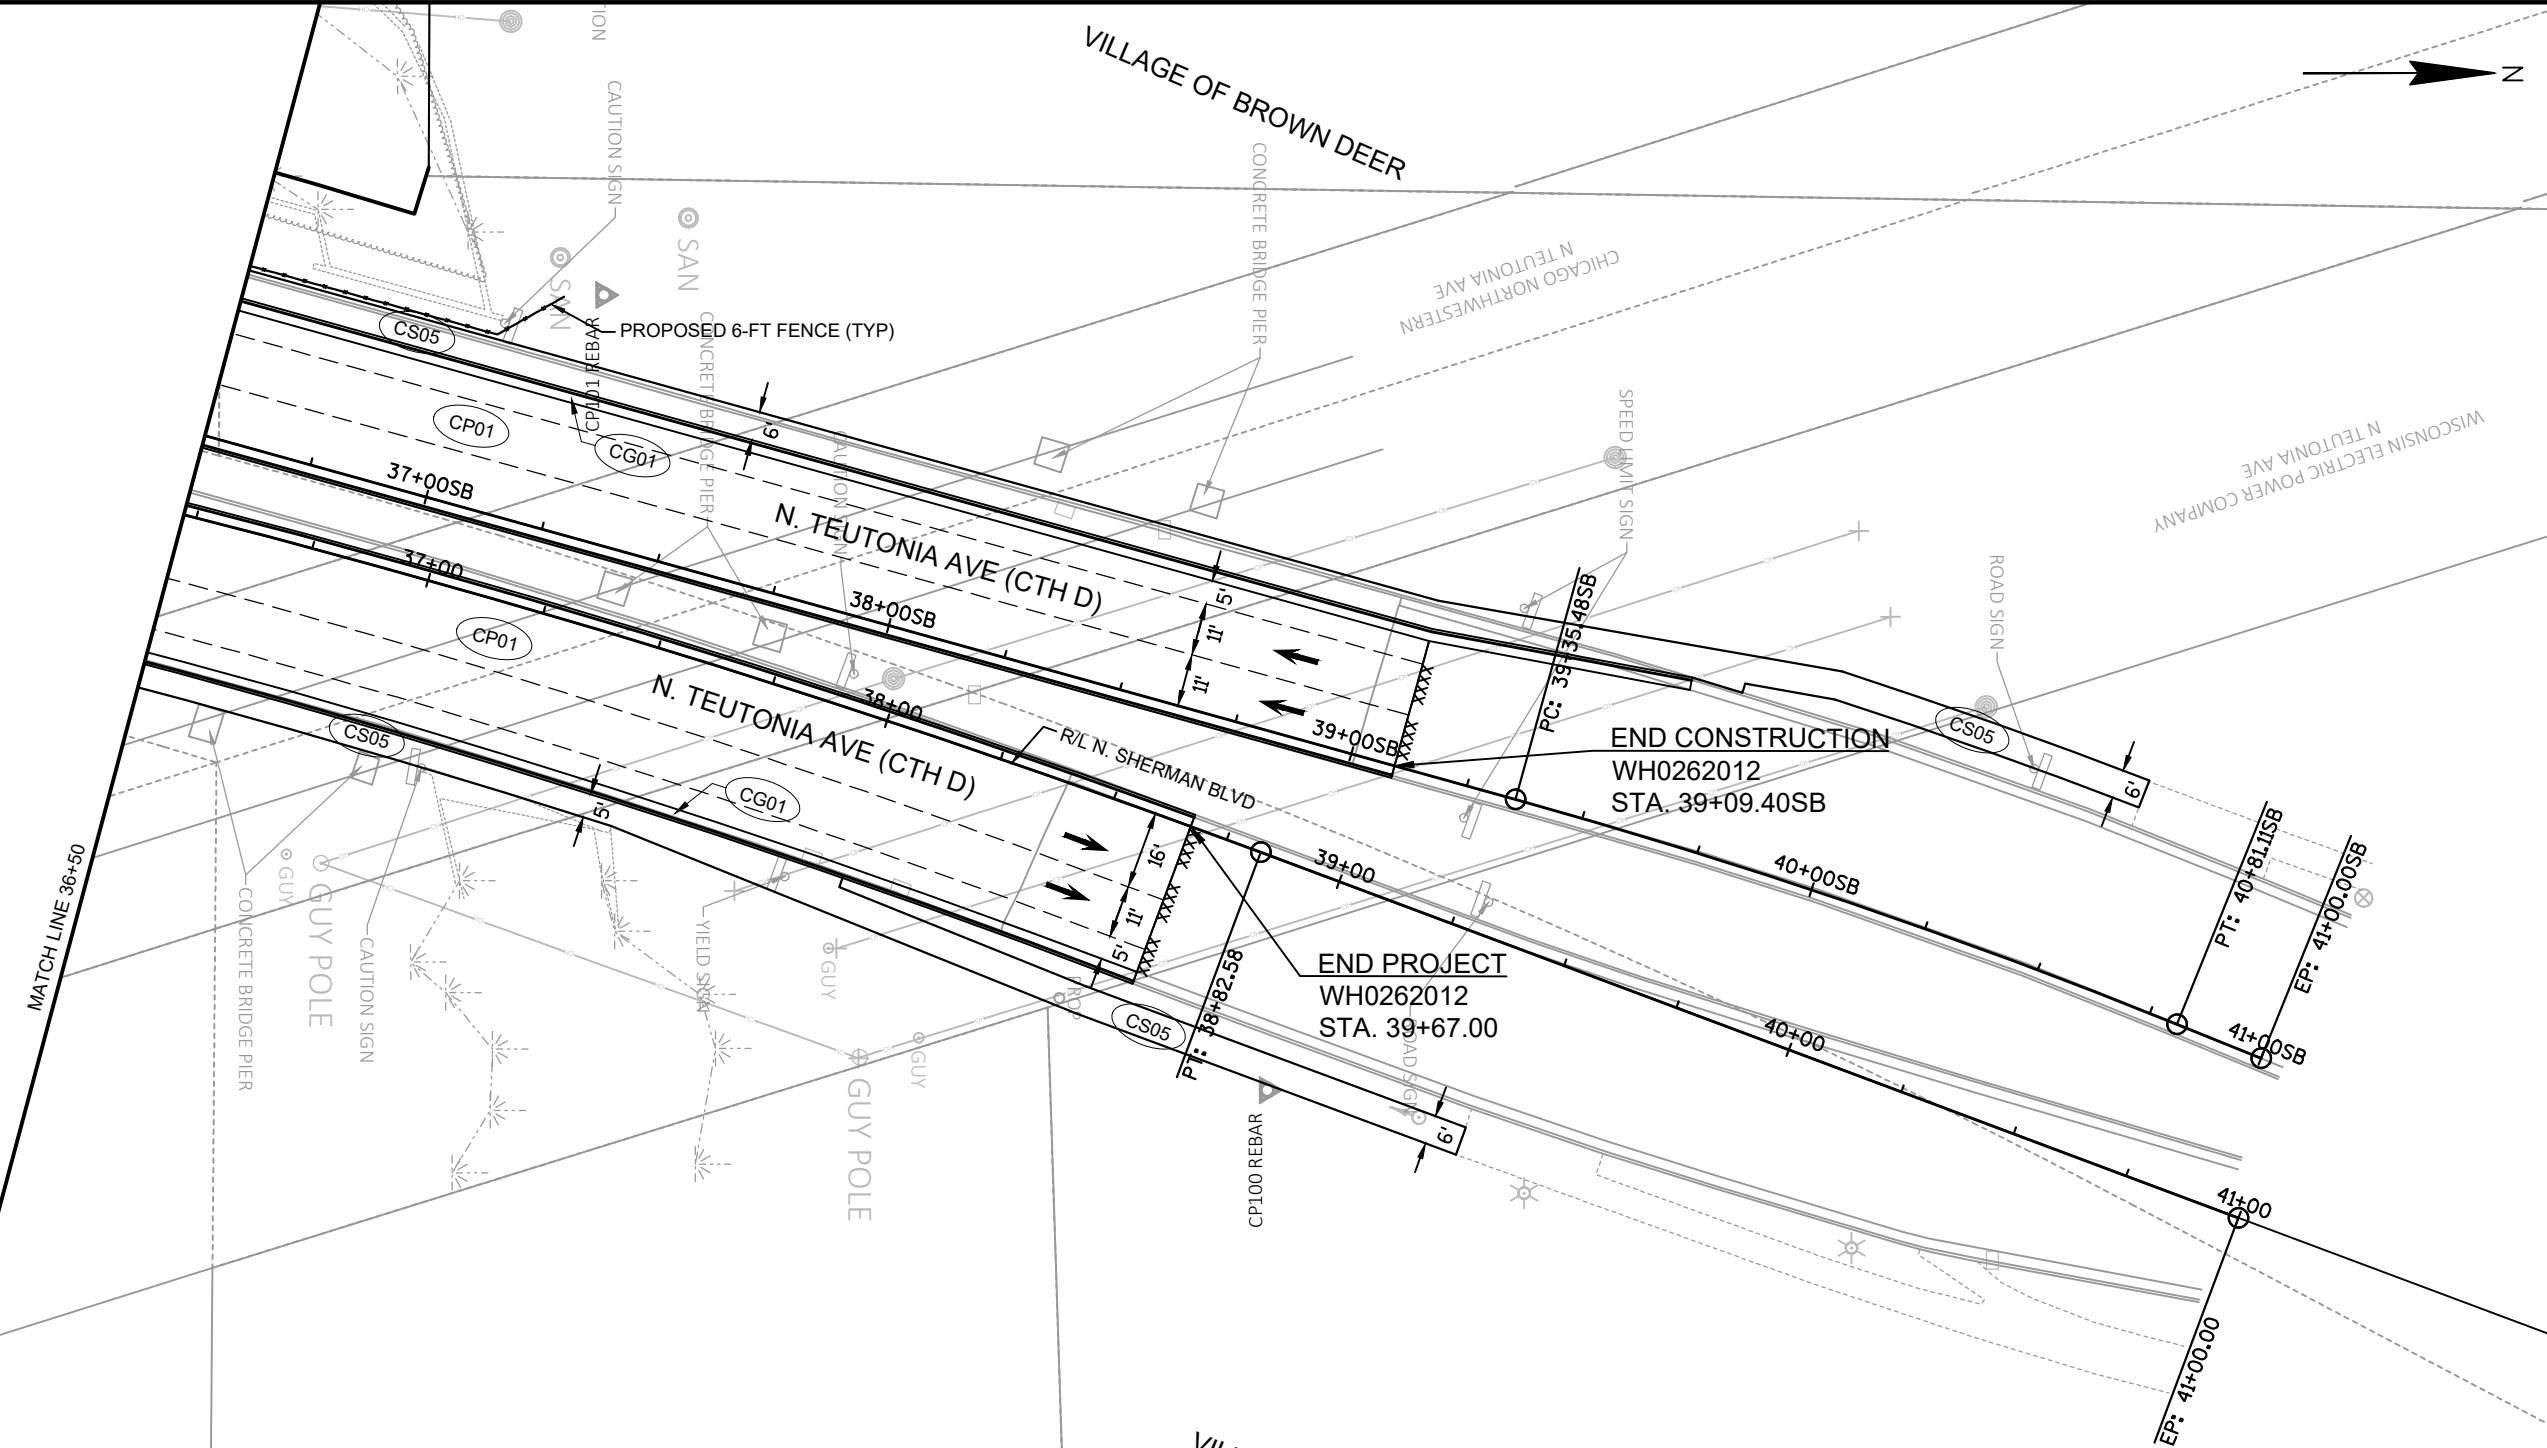

LEGEND	
	CONCRETE PAVEMENT, 8-INCH
	CONCRETE CURB & GUTTER, 31-INCH
	CONCRETE MEDIAN SLOPED NOSE TYPE 1
	CONCRETE DRIVEWAY, 7-INCH
	ASPHALTIC SURFACE DRIVEWAY, 4-INCH
	GRAVEL DRIVEWAY, 6-INCH
	CONCRETE SIDEWALK, 5-INCH
	CONCRETE SIDEWALK, 7-INCH
	2" HMA PAVEMENT 4 MT 58-28 S 3" HMA PAVEMENT 3 MT 58-28 S
	SAWING ASPHALT
	SAWING CONCRETE
	PROPOSED FEE
	CONSTRUCTION PERMIT

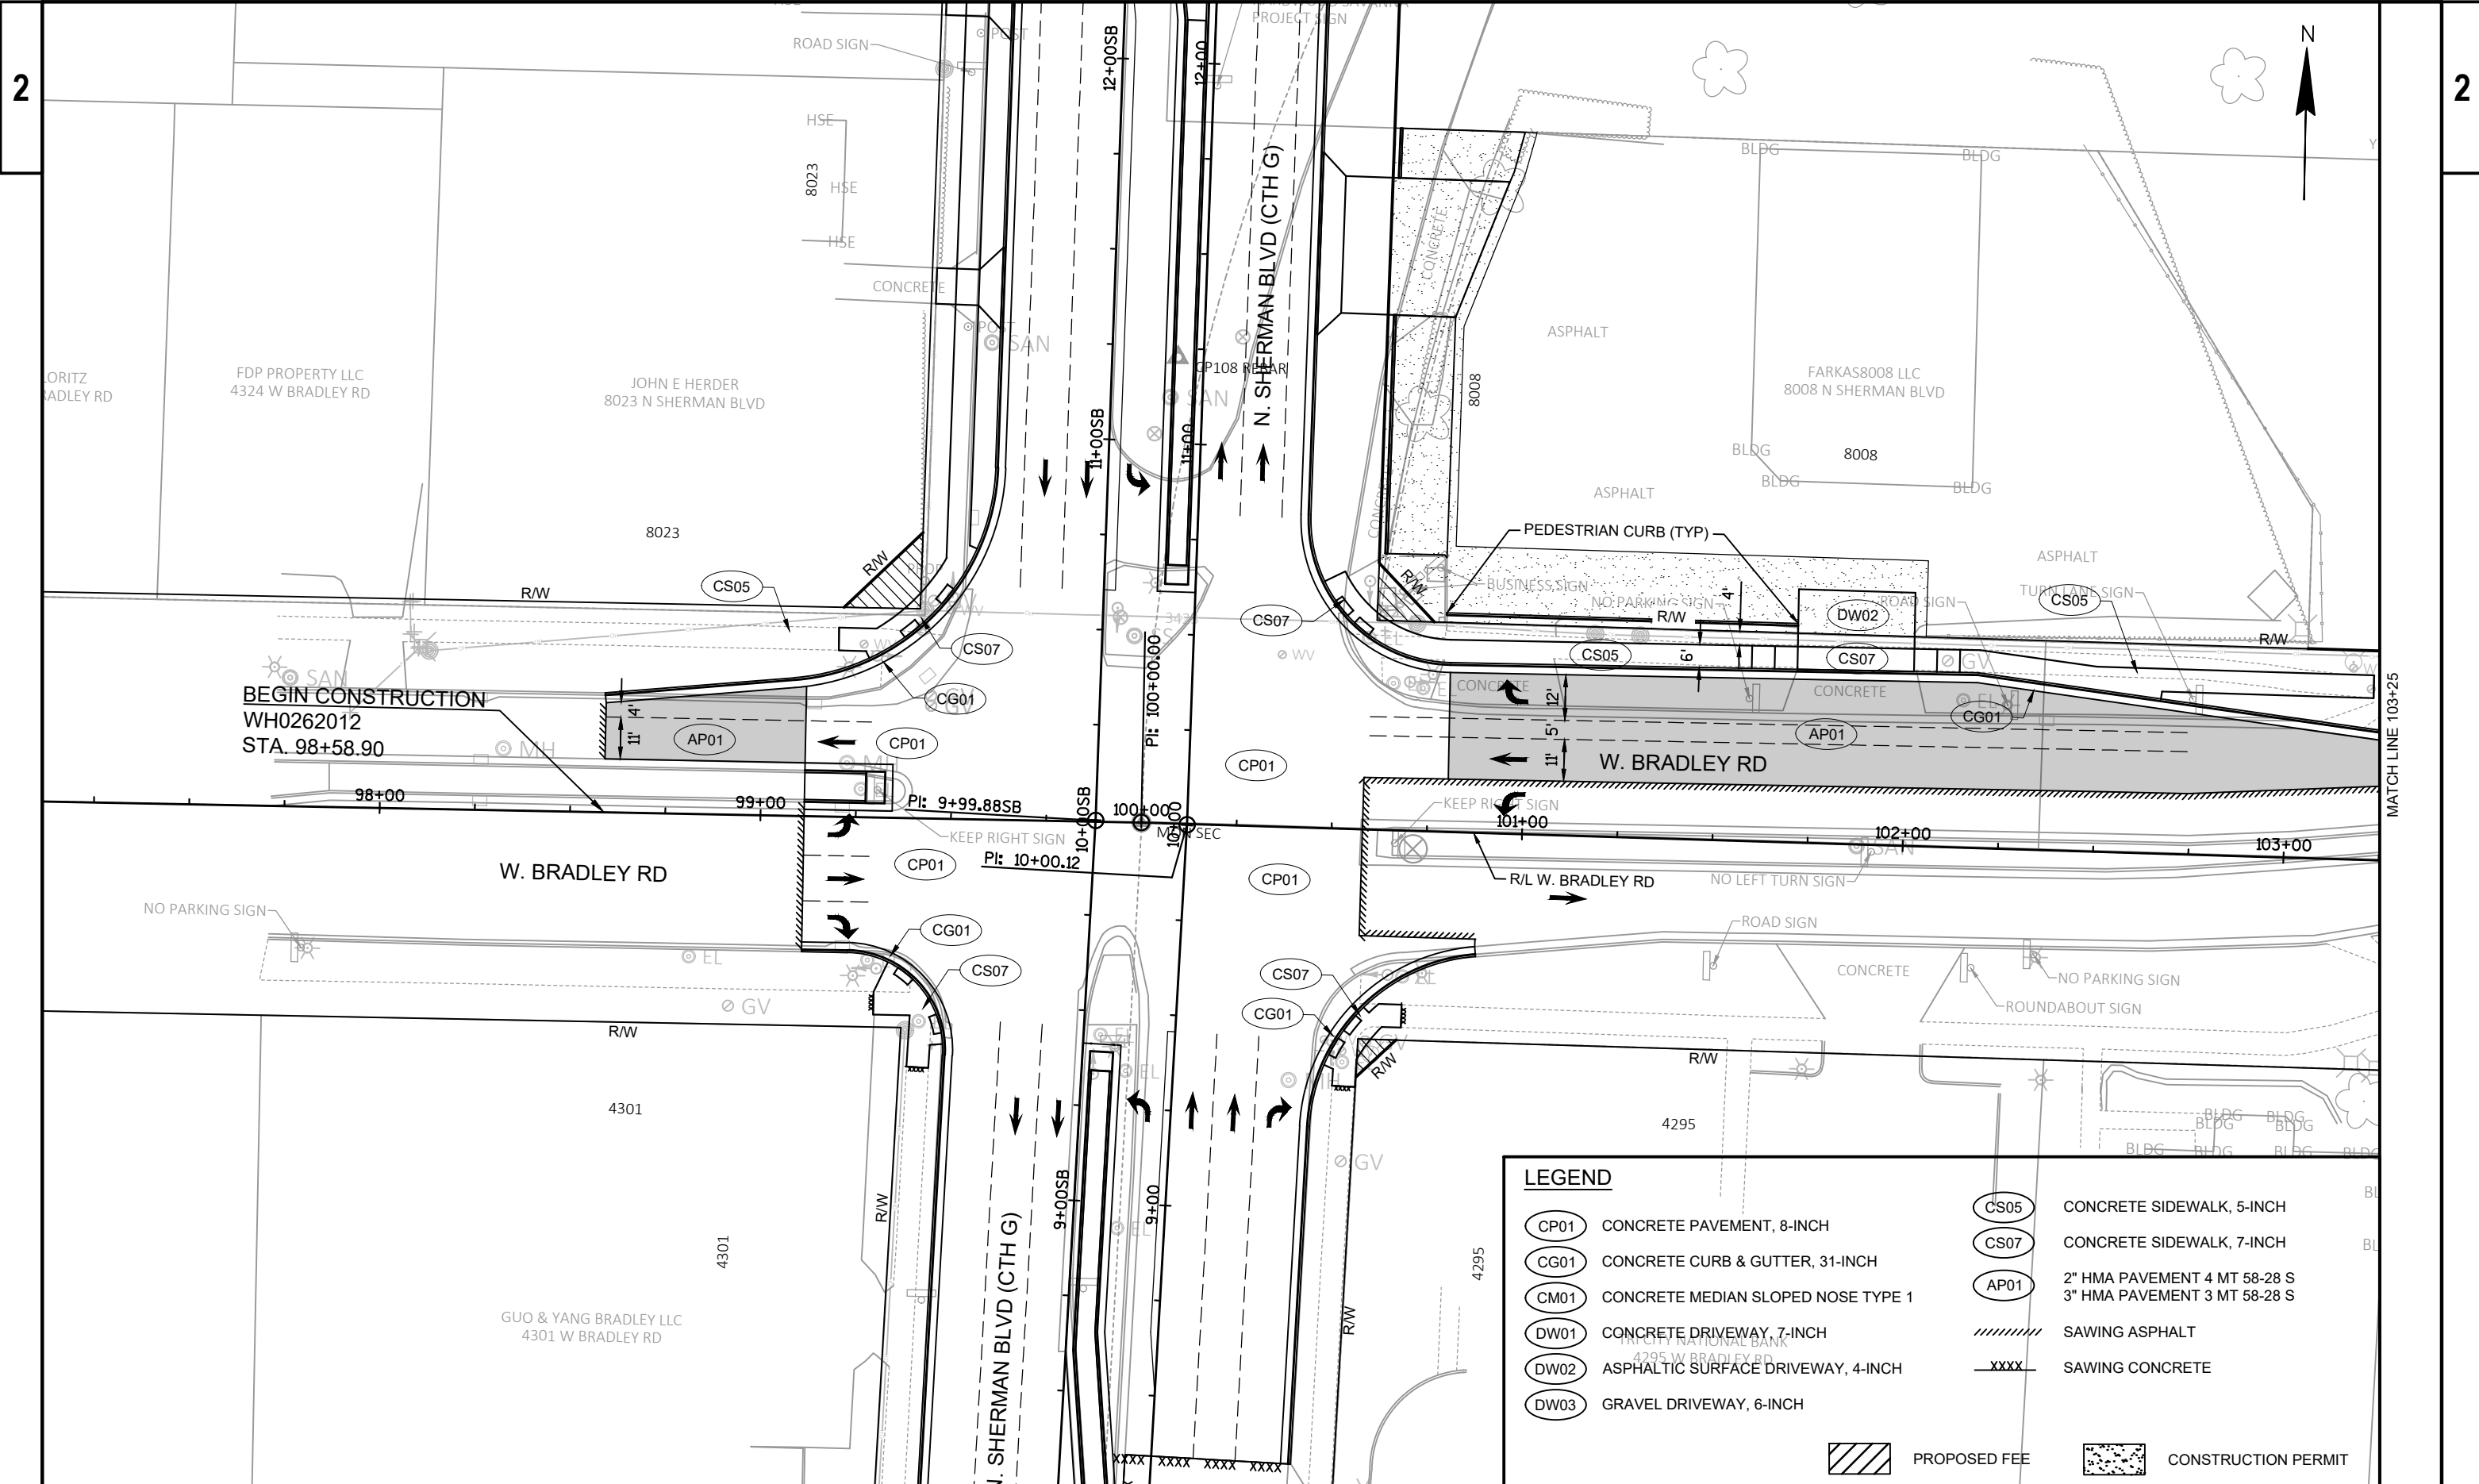

LEGEND	
CP01	CONCRETE PAVEMENT, 8-INCH
CG01	CONCRETE CURB & GUTTER, 31-INCH
CM01	CONCRETE MEDIAN SLOPED NOSE TYPE 1
DW01	CONCRETE DRIVEWAY, 7-INCH
DW02	ASPHALTIC SURFACE DRIVEWAY, 4-INCH
DW03	GRAVEL DRIVEWAY, 6-INCH
CS05	CONCRETE SIDEWALK, 5-INCH
CS07	CONCRETE SIDEWALK, 7-INCH
AP01	2" HMA PAVEMENT 4 MT 58-28 S 3" HMA PAVEMENT 3 MT 58-28 S
////	SAWING ASPHALT
XXXX	SAWING CONCRETE
	PROPOSED FEE
	CONSTRUCTION PERMIT

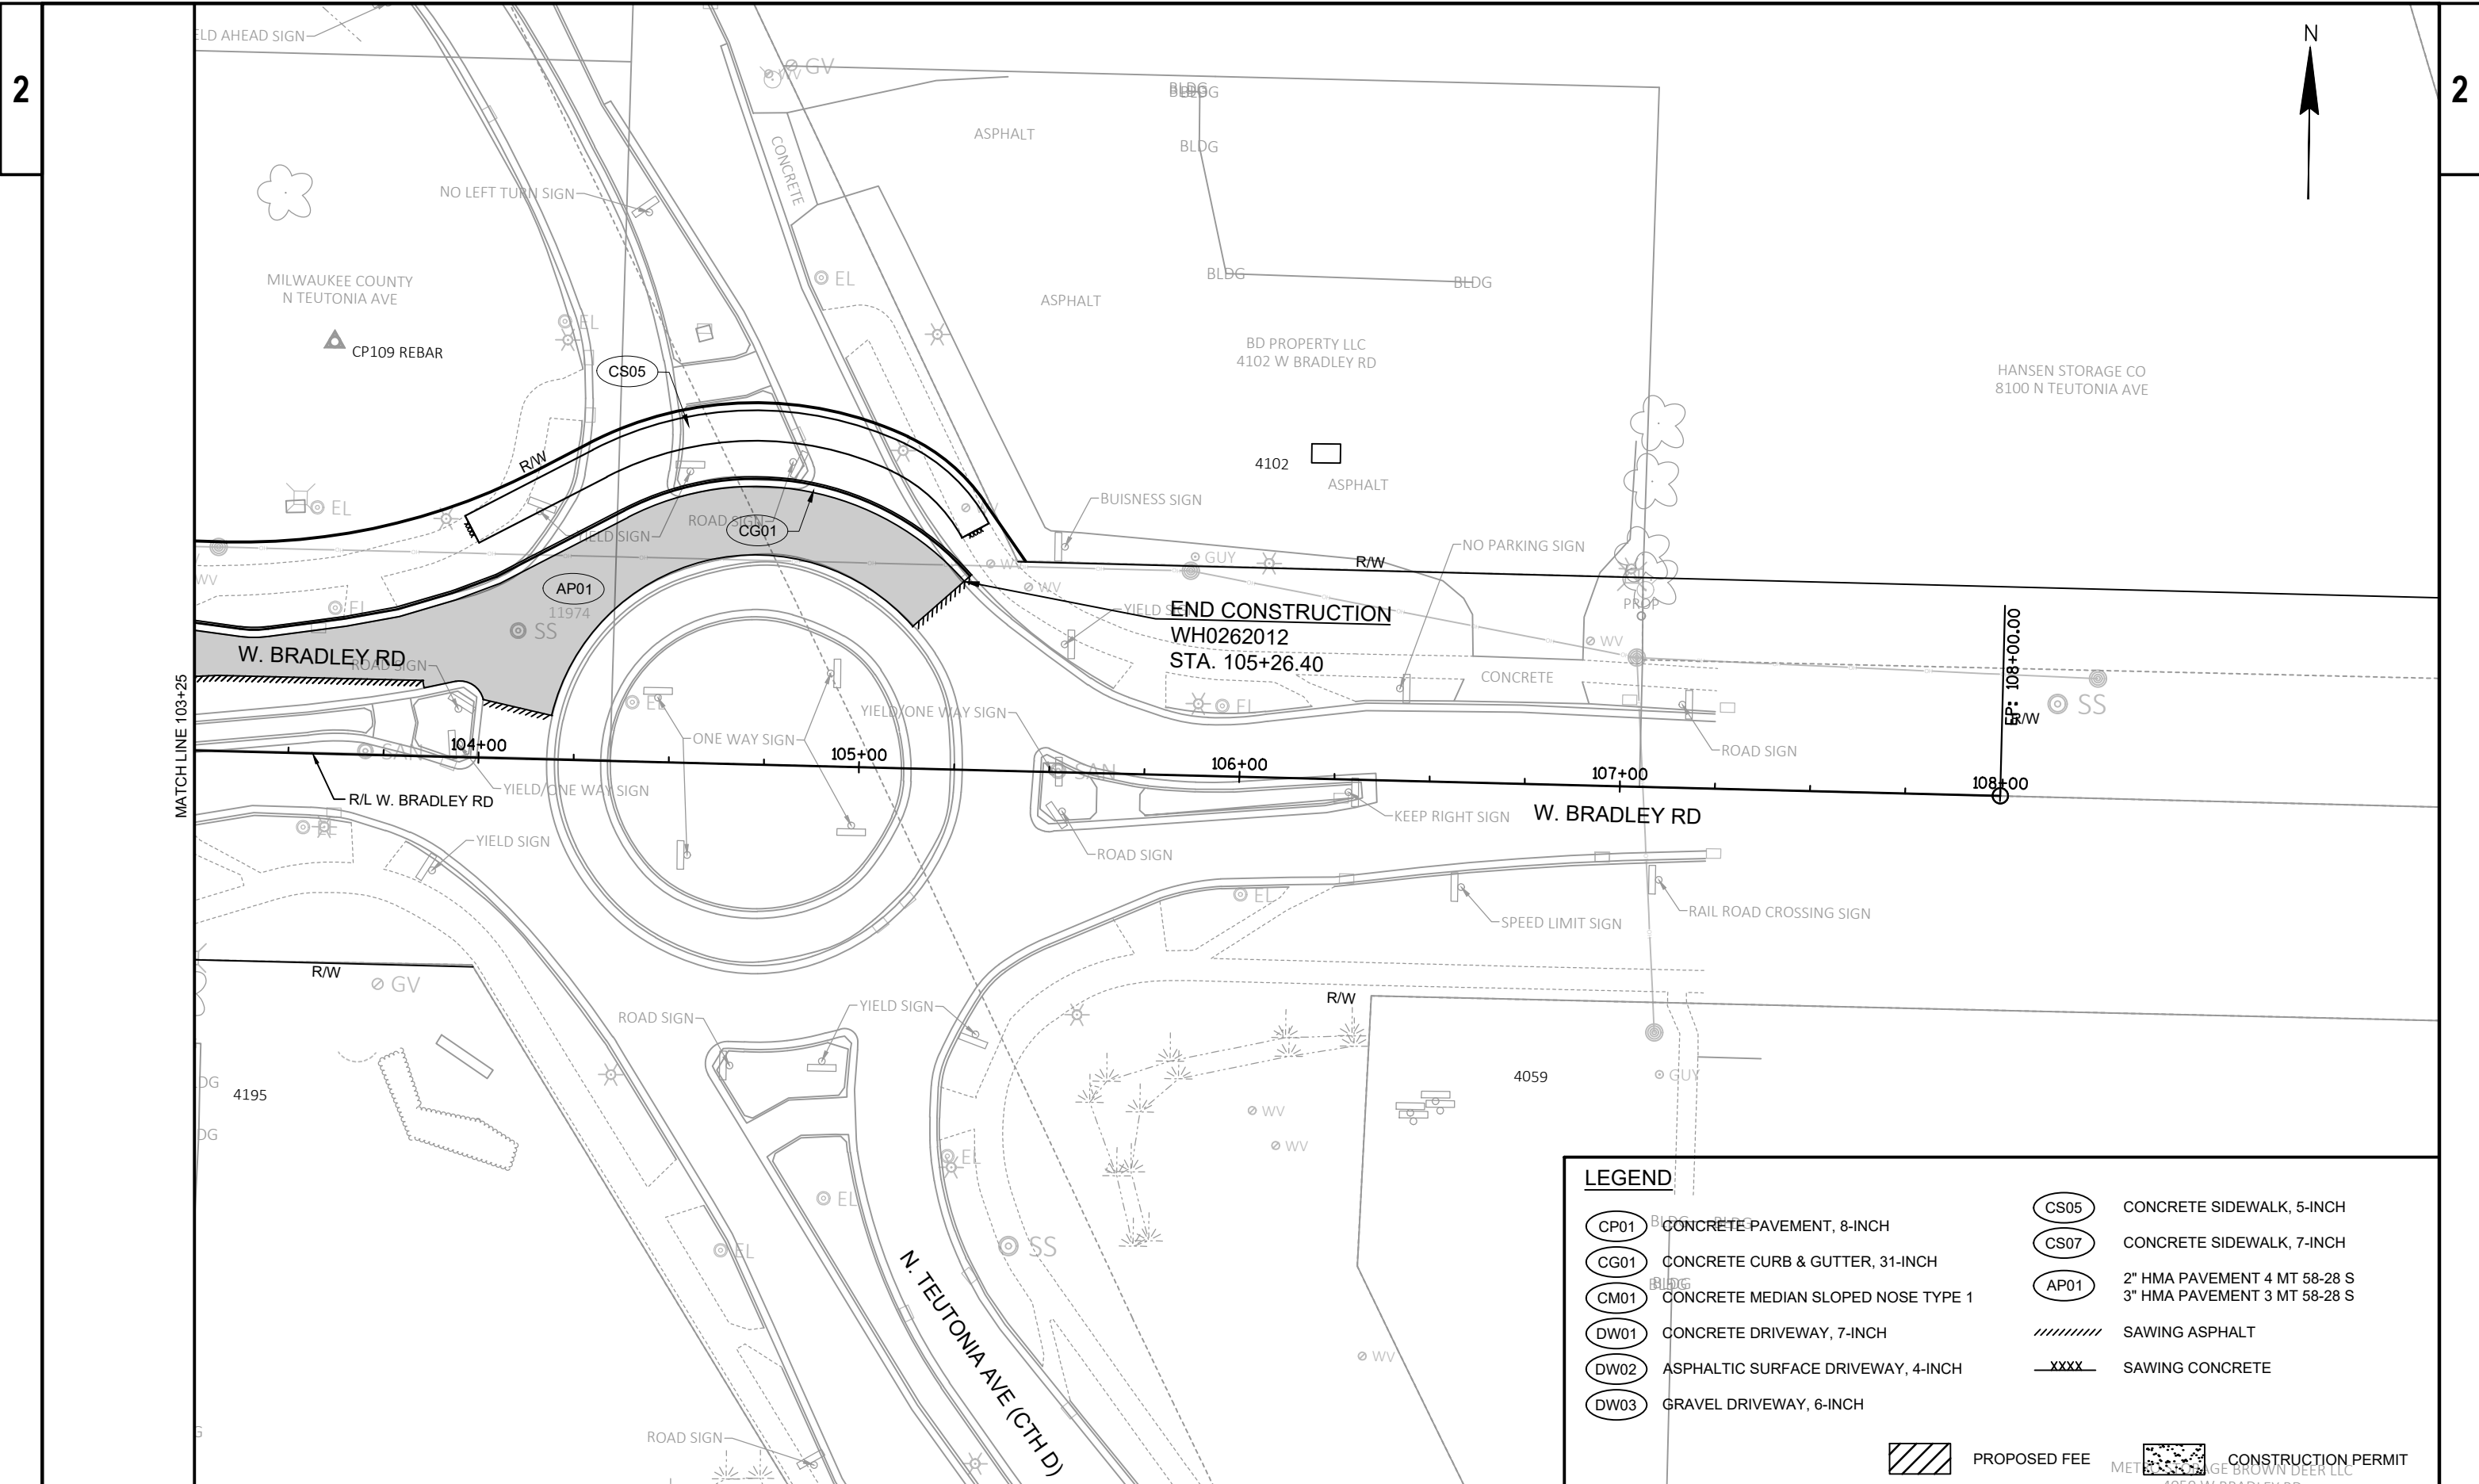

LEGEND	
(CP01)	CONCRETE PAVEMENT, 8-INCH
(CG01)	CONCRETE CURB & GUTTER, 31-INCH
(CM01)	CONCRETE MEDIAN SLOPED NOSE TYPE 1
(DW01)	CONCRETE DRIVEWAY, 7-INCH
(DW02)	ASPHALTIC SURFACE DRIVEWAY, 4-INCH
(DW03)	GRAVEL DRIVEWAY, 6-INCH
(CS05)	CONCRETE SIDEWALK, 5-INCH
(CS07)	CONCRETE SIDEWALK, 7-INCH
(AP01)	2" HMA PAVEMENT 4 MT 58-28 S 3" HMA PAVEMENT 3 MT 58-28 S
////	SAWING ASPHALT
-----	SAWING CONCRETE
	PROPOSED FEE
	CONSTRUCTION PERMIT

PROJECT NO: WH0262012 HWY: CTH D COUNTY: MILWAUKEE PLAN DETAILS- BRADLEY RD SHEET E