



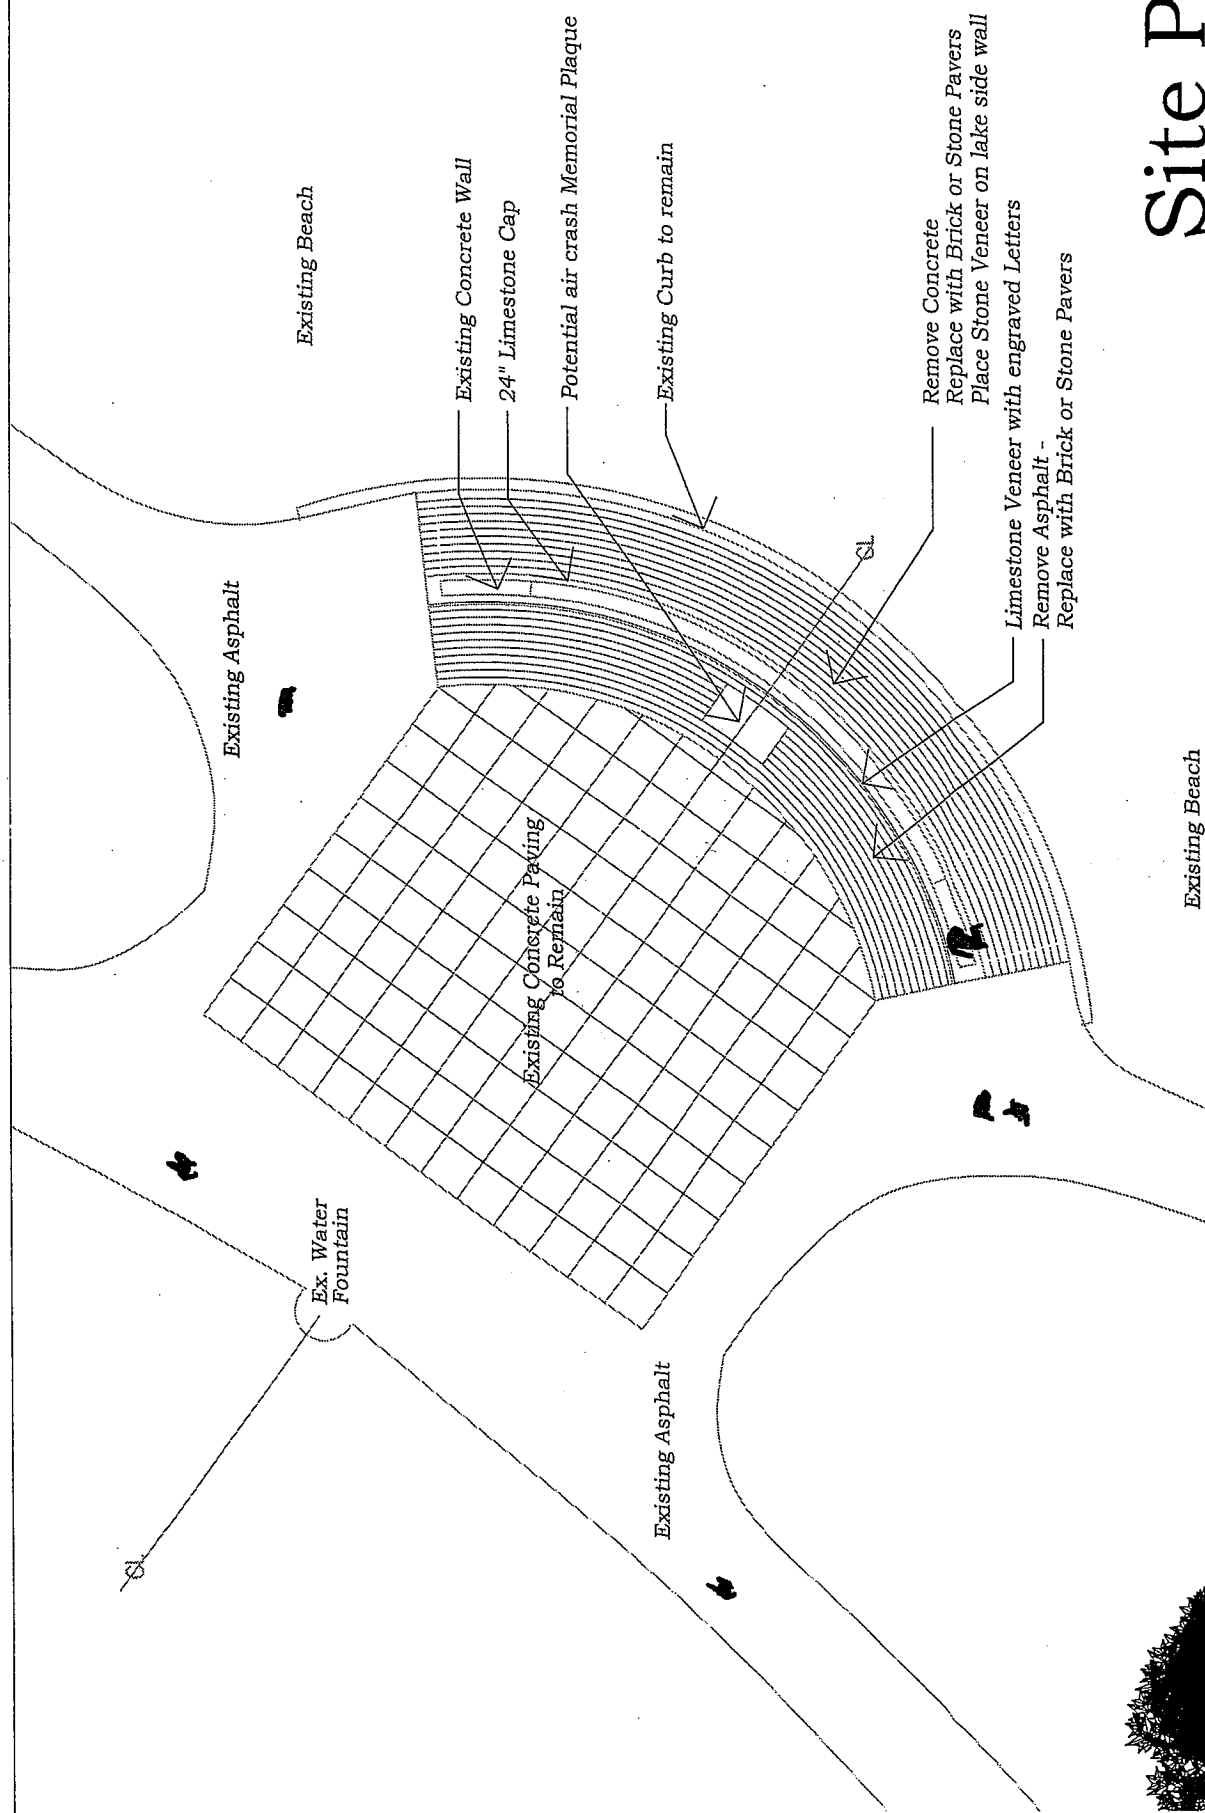

Site Plan Milwaukee Organ Donor Plaza



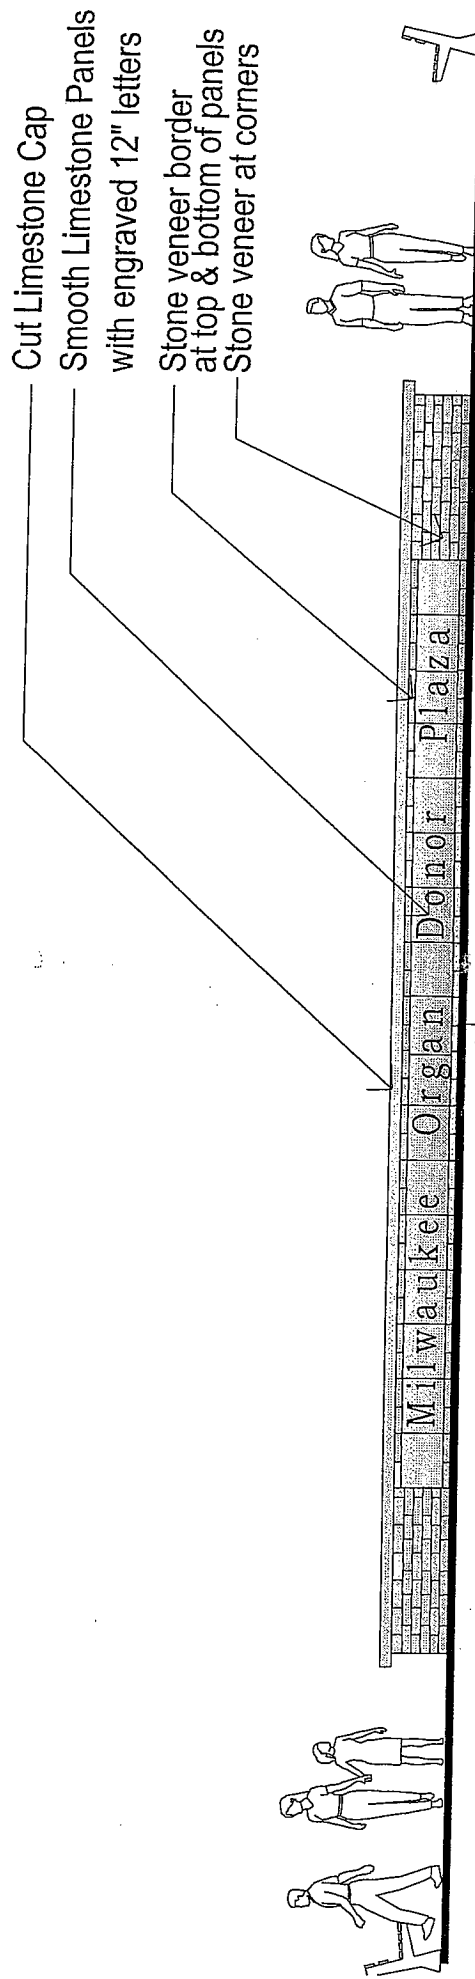

Elevation View towards lake

