




W LAYTON AVENUE (CTH Y) RECONSTRUCTION S 60TH STREET TO S 68TH STREET

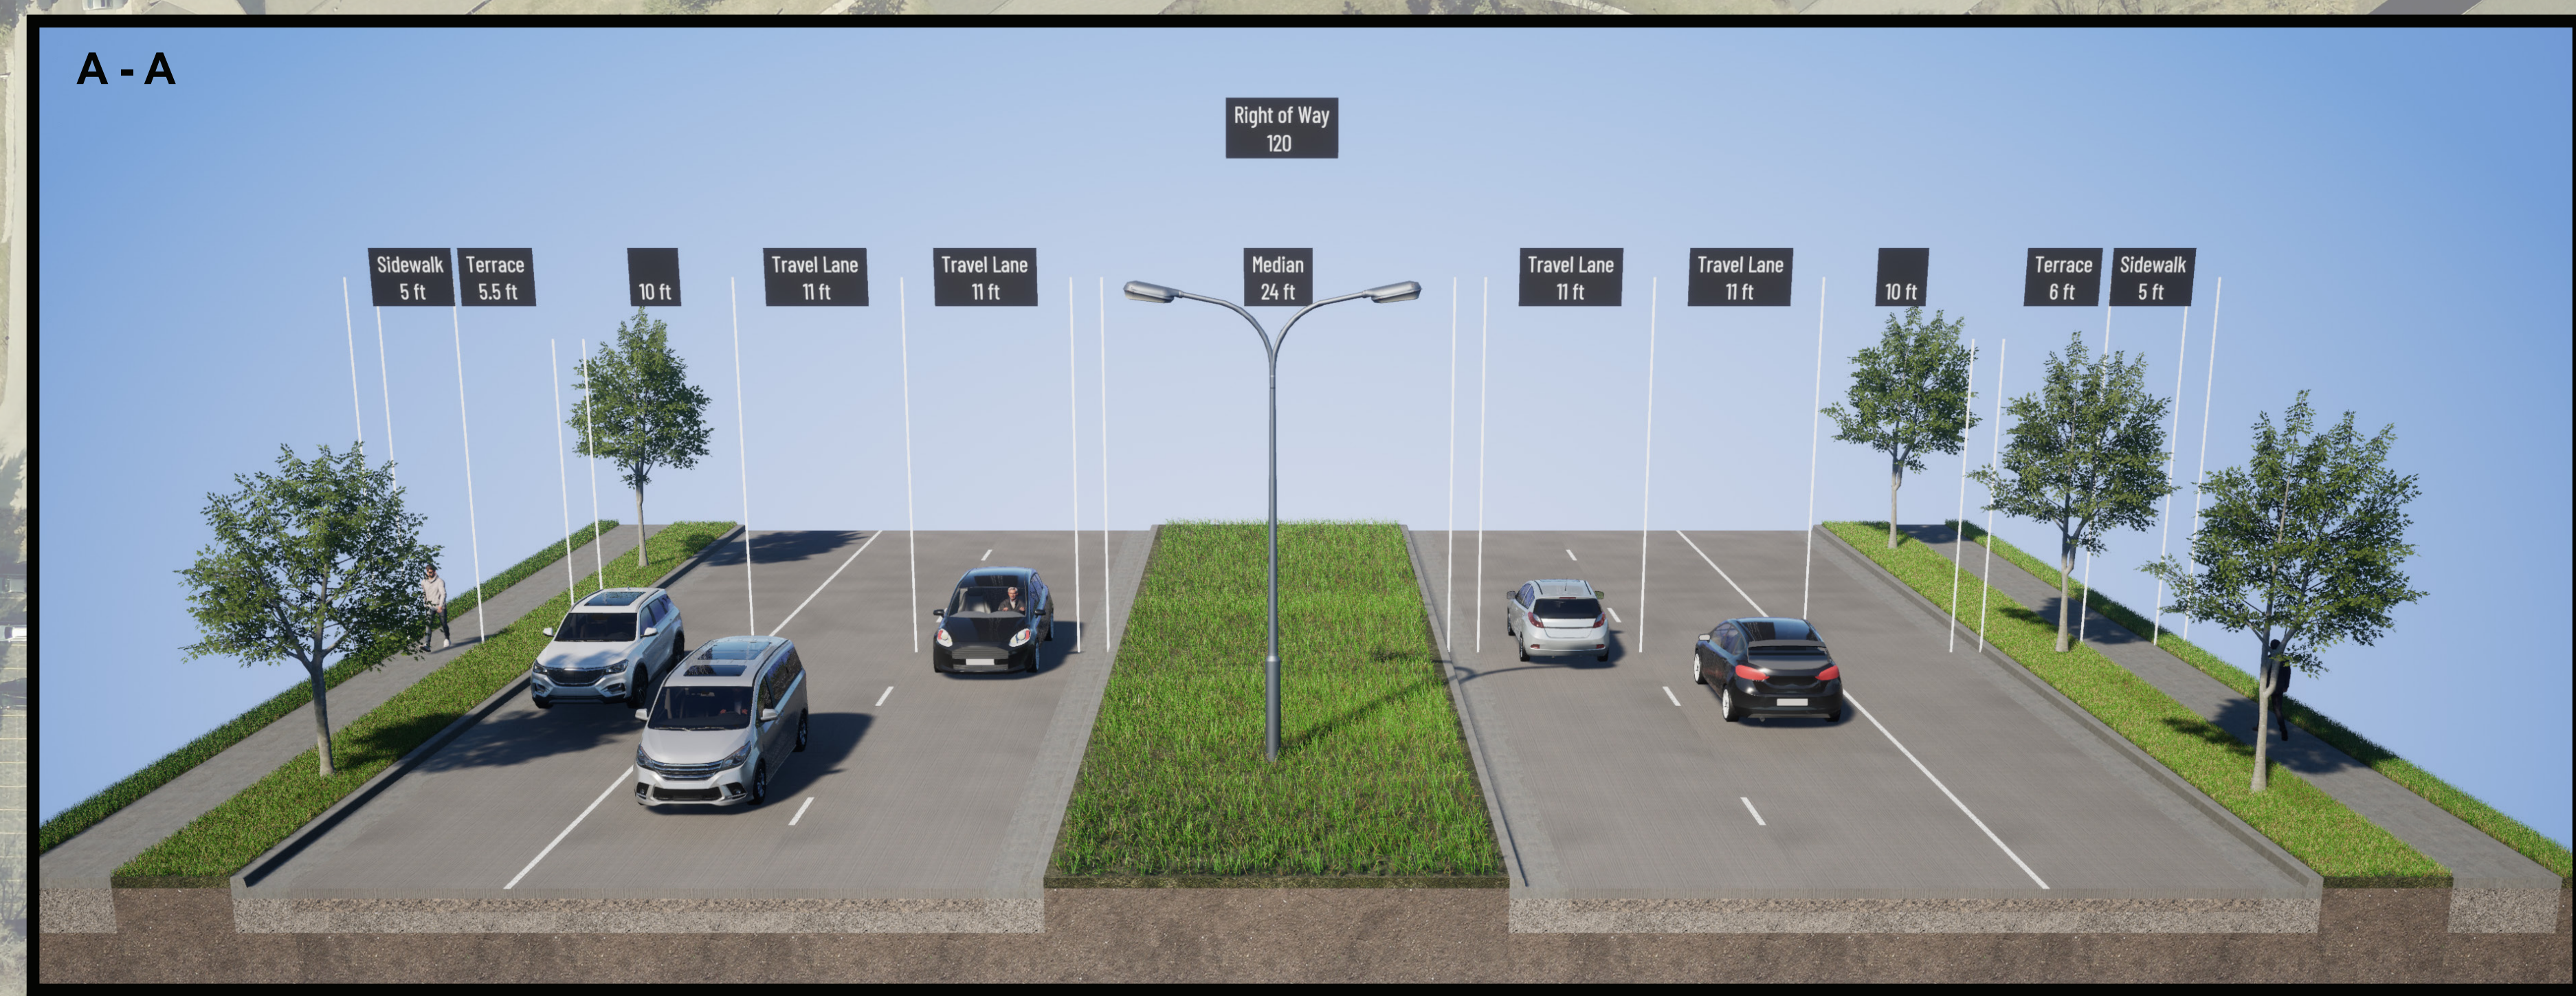

- Median
- Parcel Lines
- Right of Way

Source: Milwaukee County

